



RESIDENTIAL DEVELOPMENT RUSKIN AVENUE, ROGERSTONE




Datum 87.00m NORTH WEST ELEVATION AND STREET SCENE

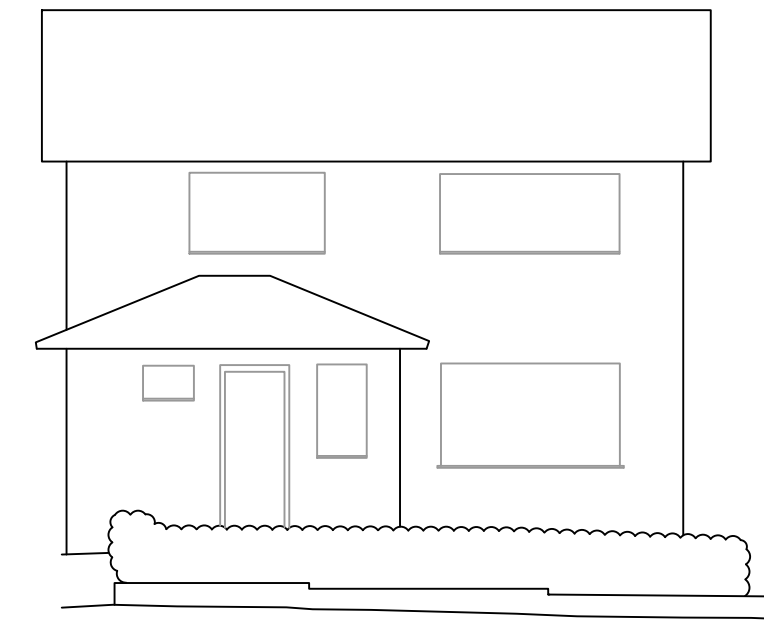


NORTH WEST ELEVATION AND STREET SCENE

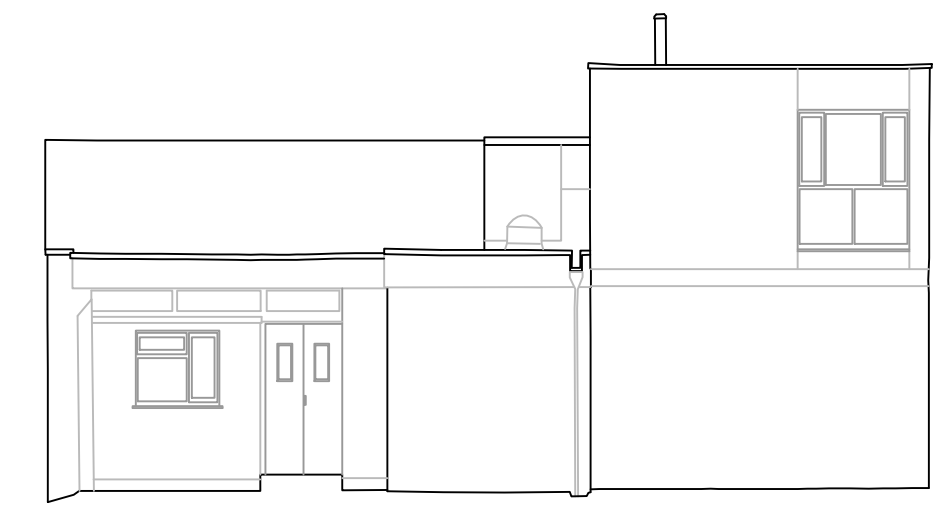

SOUTH EAST ELEVATION

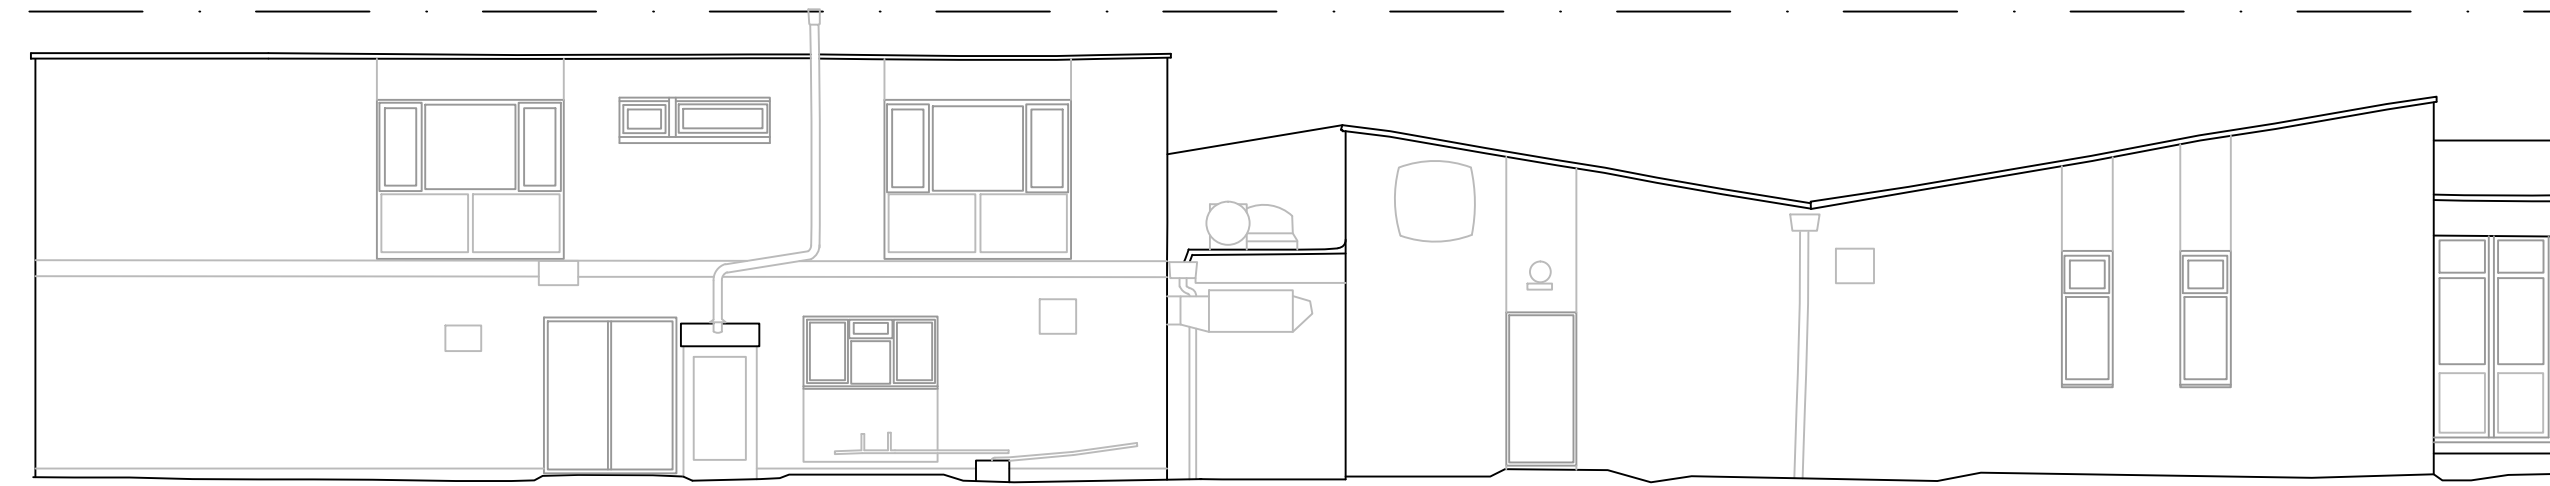

NORTH EAST ELEVATION

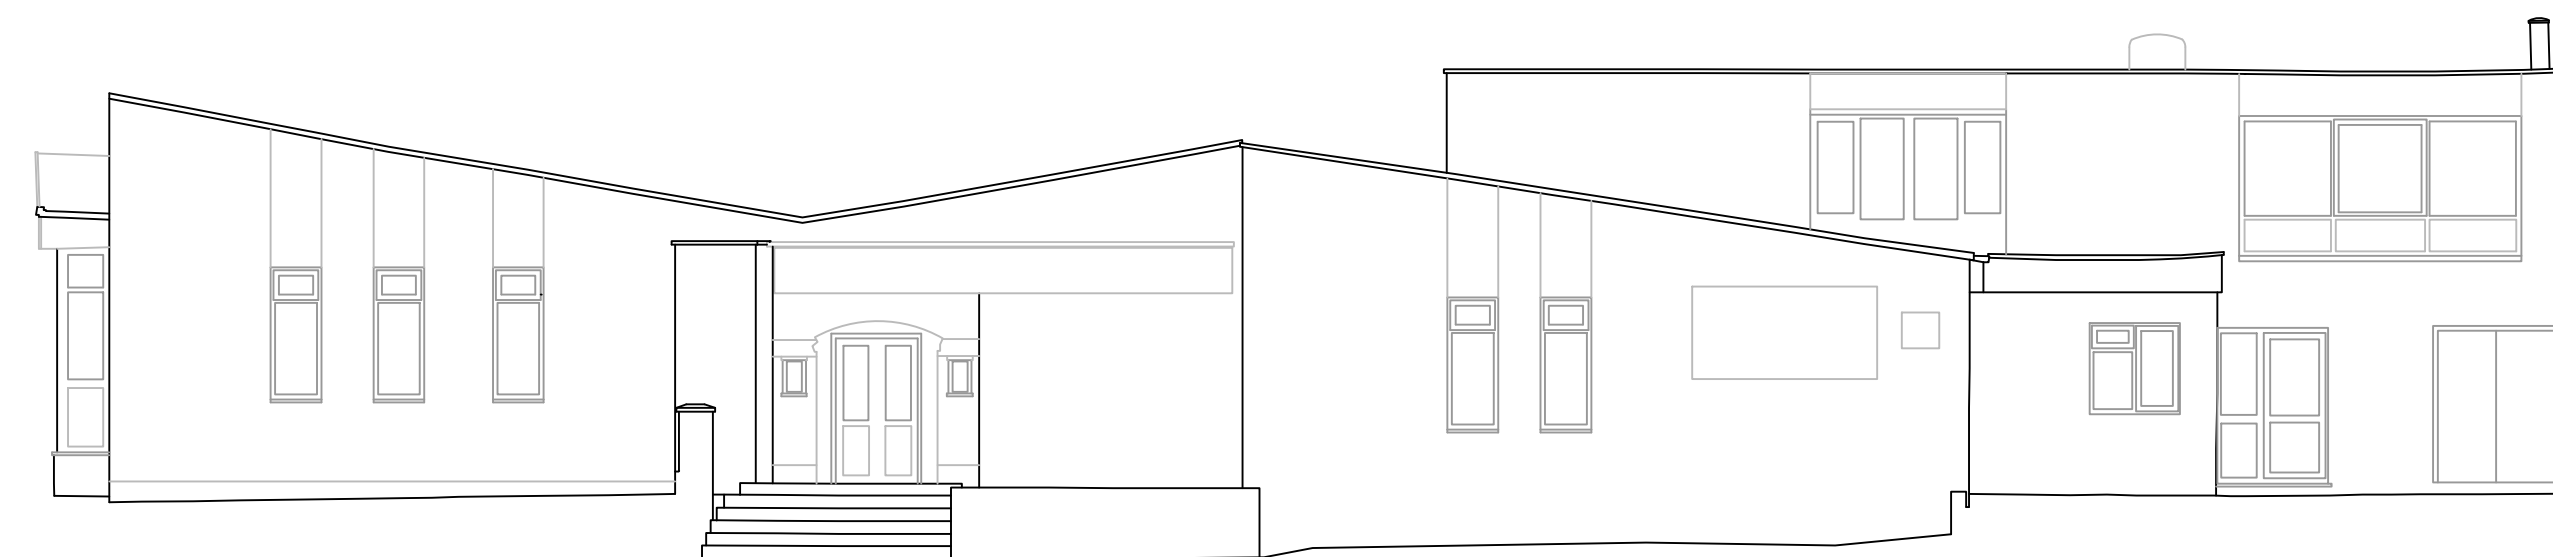

SOUTH WEST ELEVATION

**SCALE THIS DRAWING ONLY
FOR PLANNING PURPOSES
CHECK ALL DIMENSIONS ON SITE**

This drawing is to establish design intent.
The contractor is responsible for quantities, dimensions, verification of site conditions, compliance with contract documents for information that pertains to the fabrication processes or techniques of construction and for the co-ordination of work with all trades. The drawings are not to be scaled and all errors or omissions are to be reported to the designers.

Original drawing size A1

[illegible]

Client	DSI Ltd				
Project	FORMER OLD OAK STAVE Residential Development				
Title	BUILDING ELEVATIONS As Existing			Scale	1:100 @ A1 (200 @ A3)
Status	PLANNING	Drawn PTM	Date	Feb 2020	Approved --- Checked ---
Job No.	1478	Rev No.	P04	Rev	-


Architexture
architects
email: info@architextureltd.co.uk
www.architextureltd.co.uk

Room 17 Malpas Court, Oliphant Circle
Newport NP20 6AD. Tel: 01633 858 295