


RESIDENTIAL DEVELOPMENT RUSKIN AVENUE, ROGERSTONE

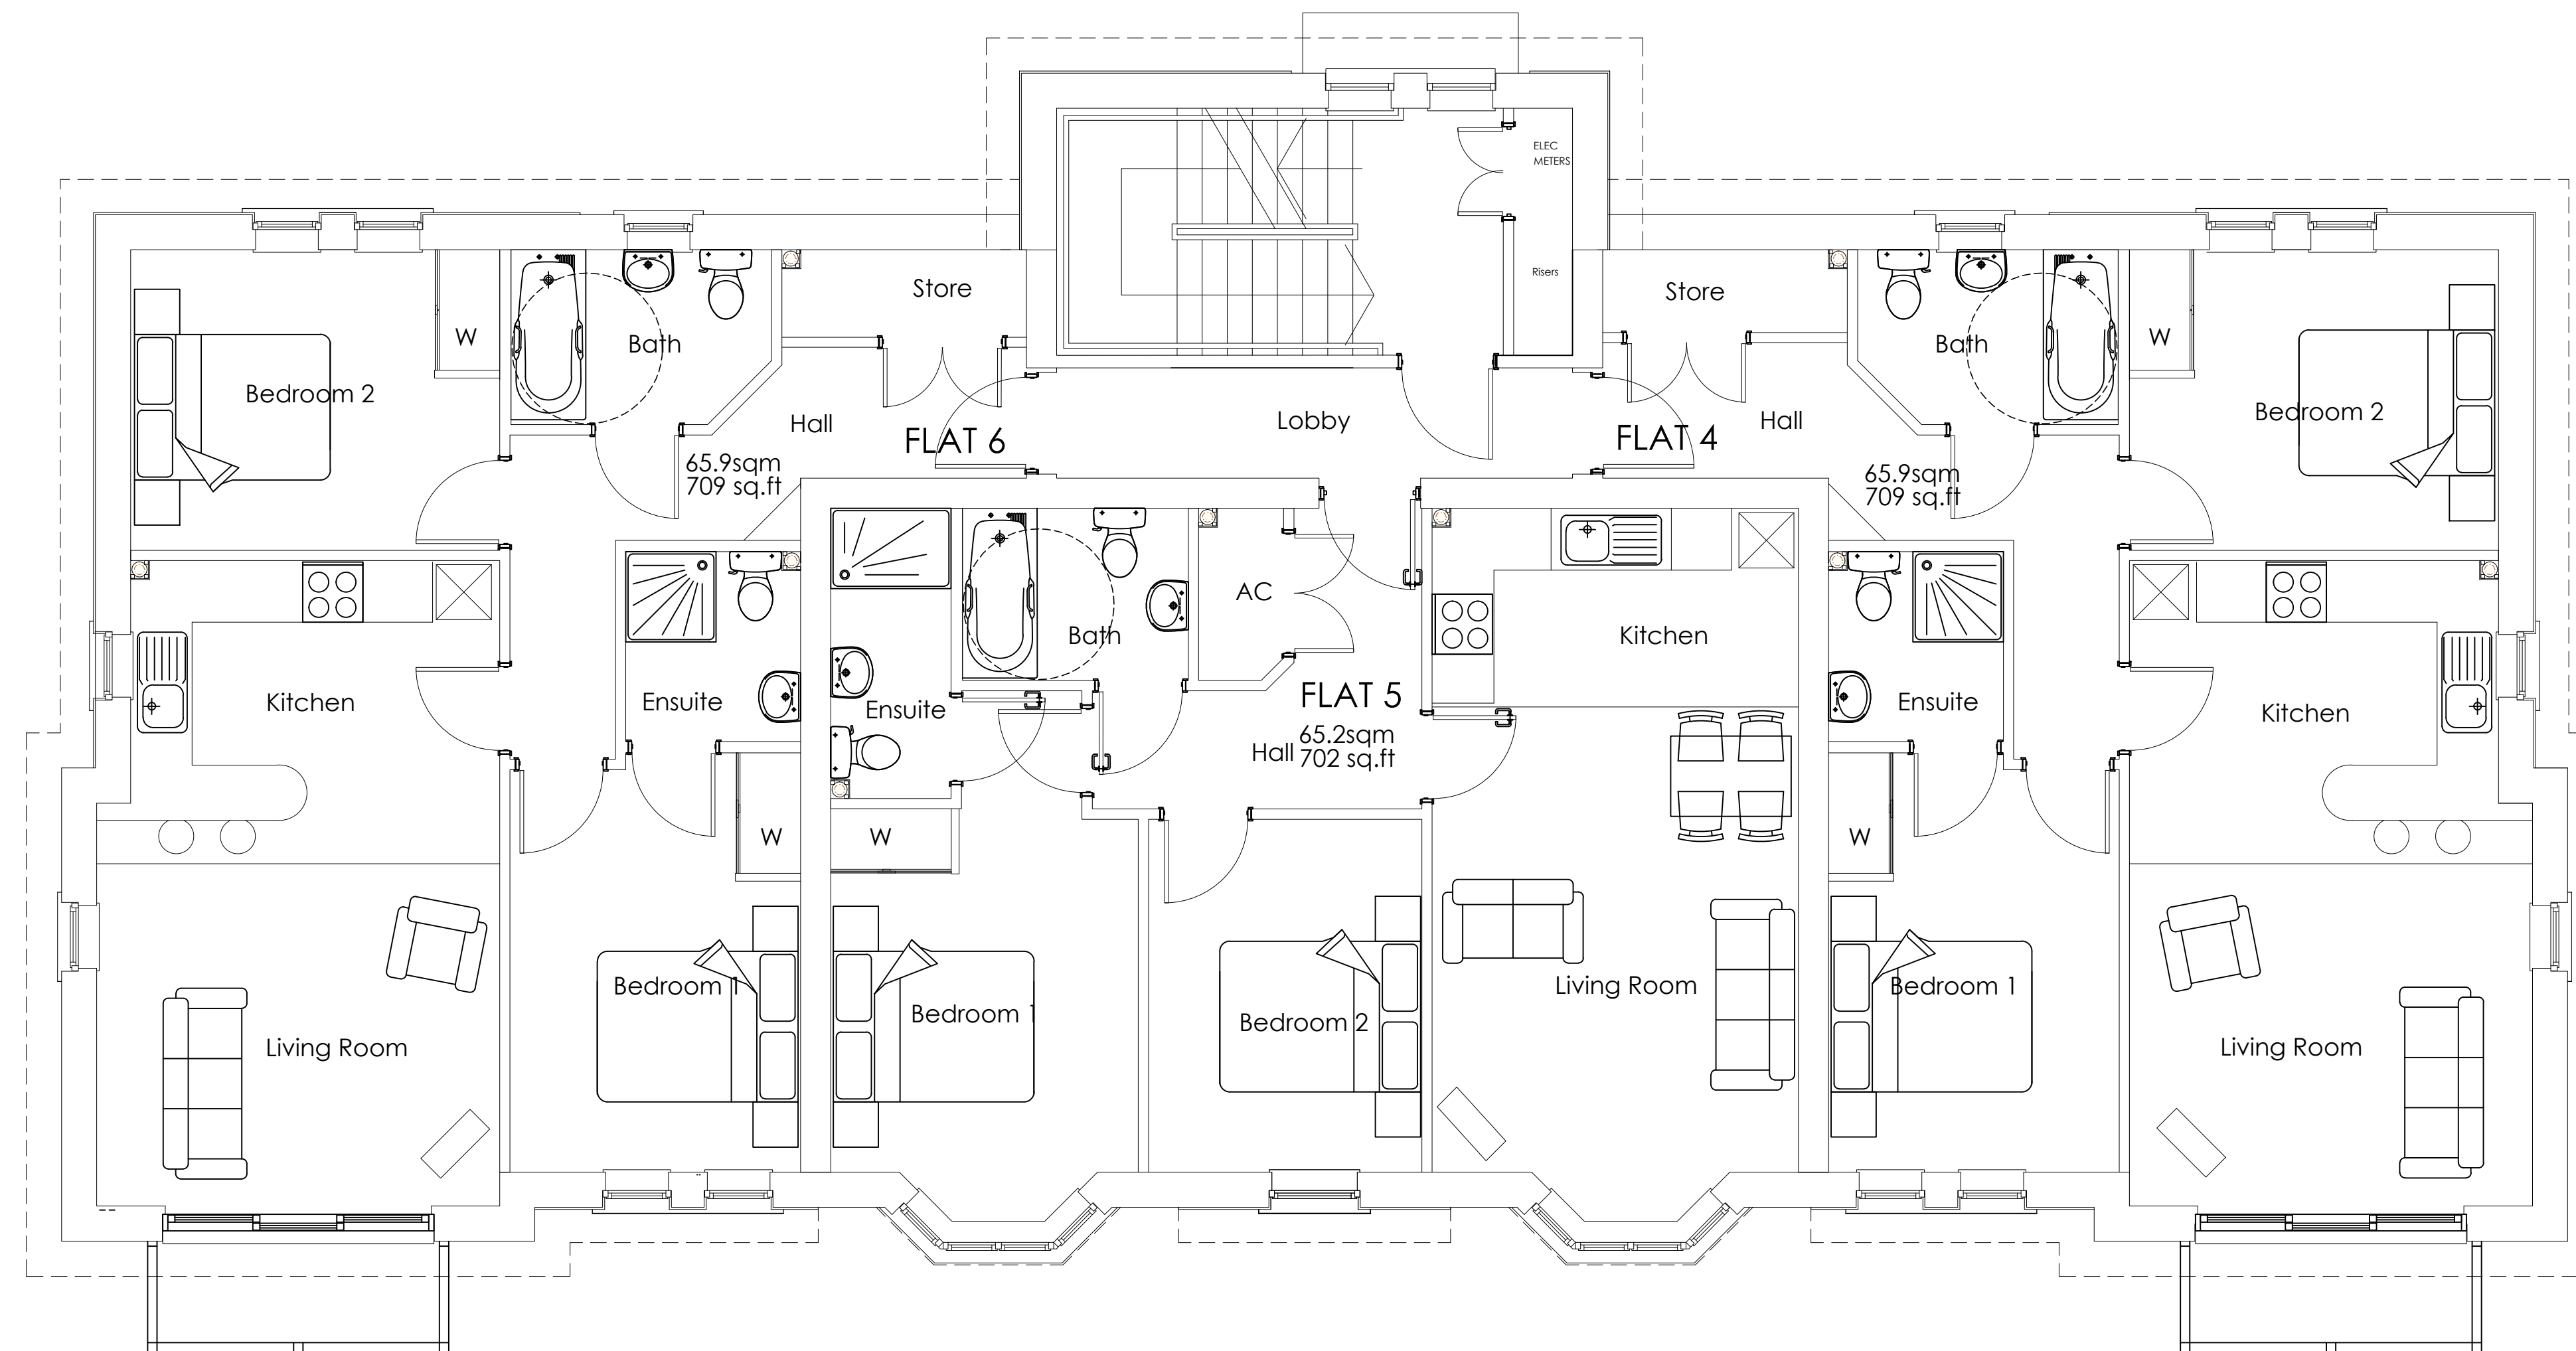

BLOCKS 1 & 2

**SCALE THIS DRAWING ONLY
FOR PLANNING PURPOSES
CHECK ALL DIMENSIONS ON SITE**

This drawing is to establish design intent.
The contractor is responsible for quantities, dimensions, verification of site conditions, compliance with contract documents for information that pertains to the fabrication processes or techniques of construction and for the co-ordination of work with all trades. The drawings are not to be sealed and all errors or omissions are to be reported to the designers.

Original drawing size A1

C	200925	Replanned with lift omitted and en-suite in Flats 1 and 3.	m/l	---
B	200730	Part plan Block 3 removed and separate plans for Block 3 issued.	m/l	---
A	200423	Part plan Block 3 added.	m/l	---
Rev	Date	Description	By	Drafted

Client	DSI Ltd				
Project	FORMER OLD OAK STAVE Residential Development				
Title	FIRST FLOOR PLAN As Proposed			Scale	1:50 @ A1 (1:100 @ A3)
Status	PLANNING			Drawn PRL	Date Feb 2020 Approved ----- Checked -----
Job No	1478		Orig. No	P07	
				Rev.	C


Architexture
architects
email: info@architextureltd.co.uk
www.architextureltd.co.uk

Room 17 Malpas Court, Oliphant Circle
Newport NP20 6AD. Tel: 01633 858 295