


RESIDENTIAL DEVELOPMENT RUSKIN AVENUE, ROGERSTONE

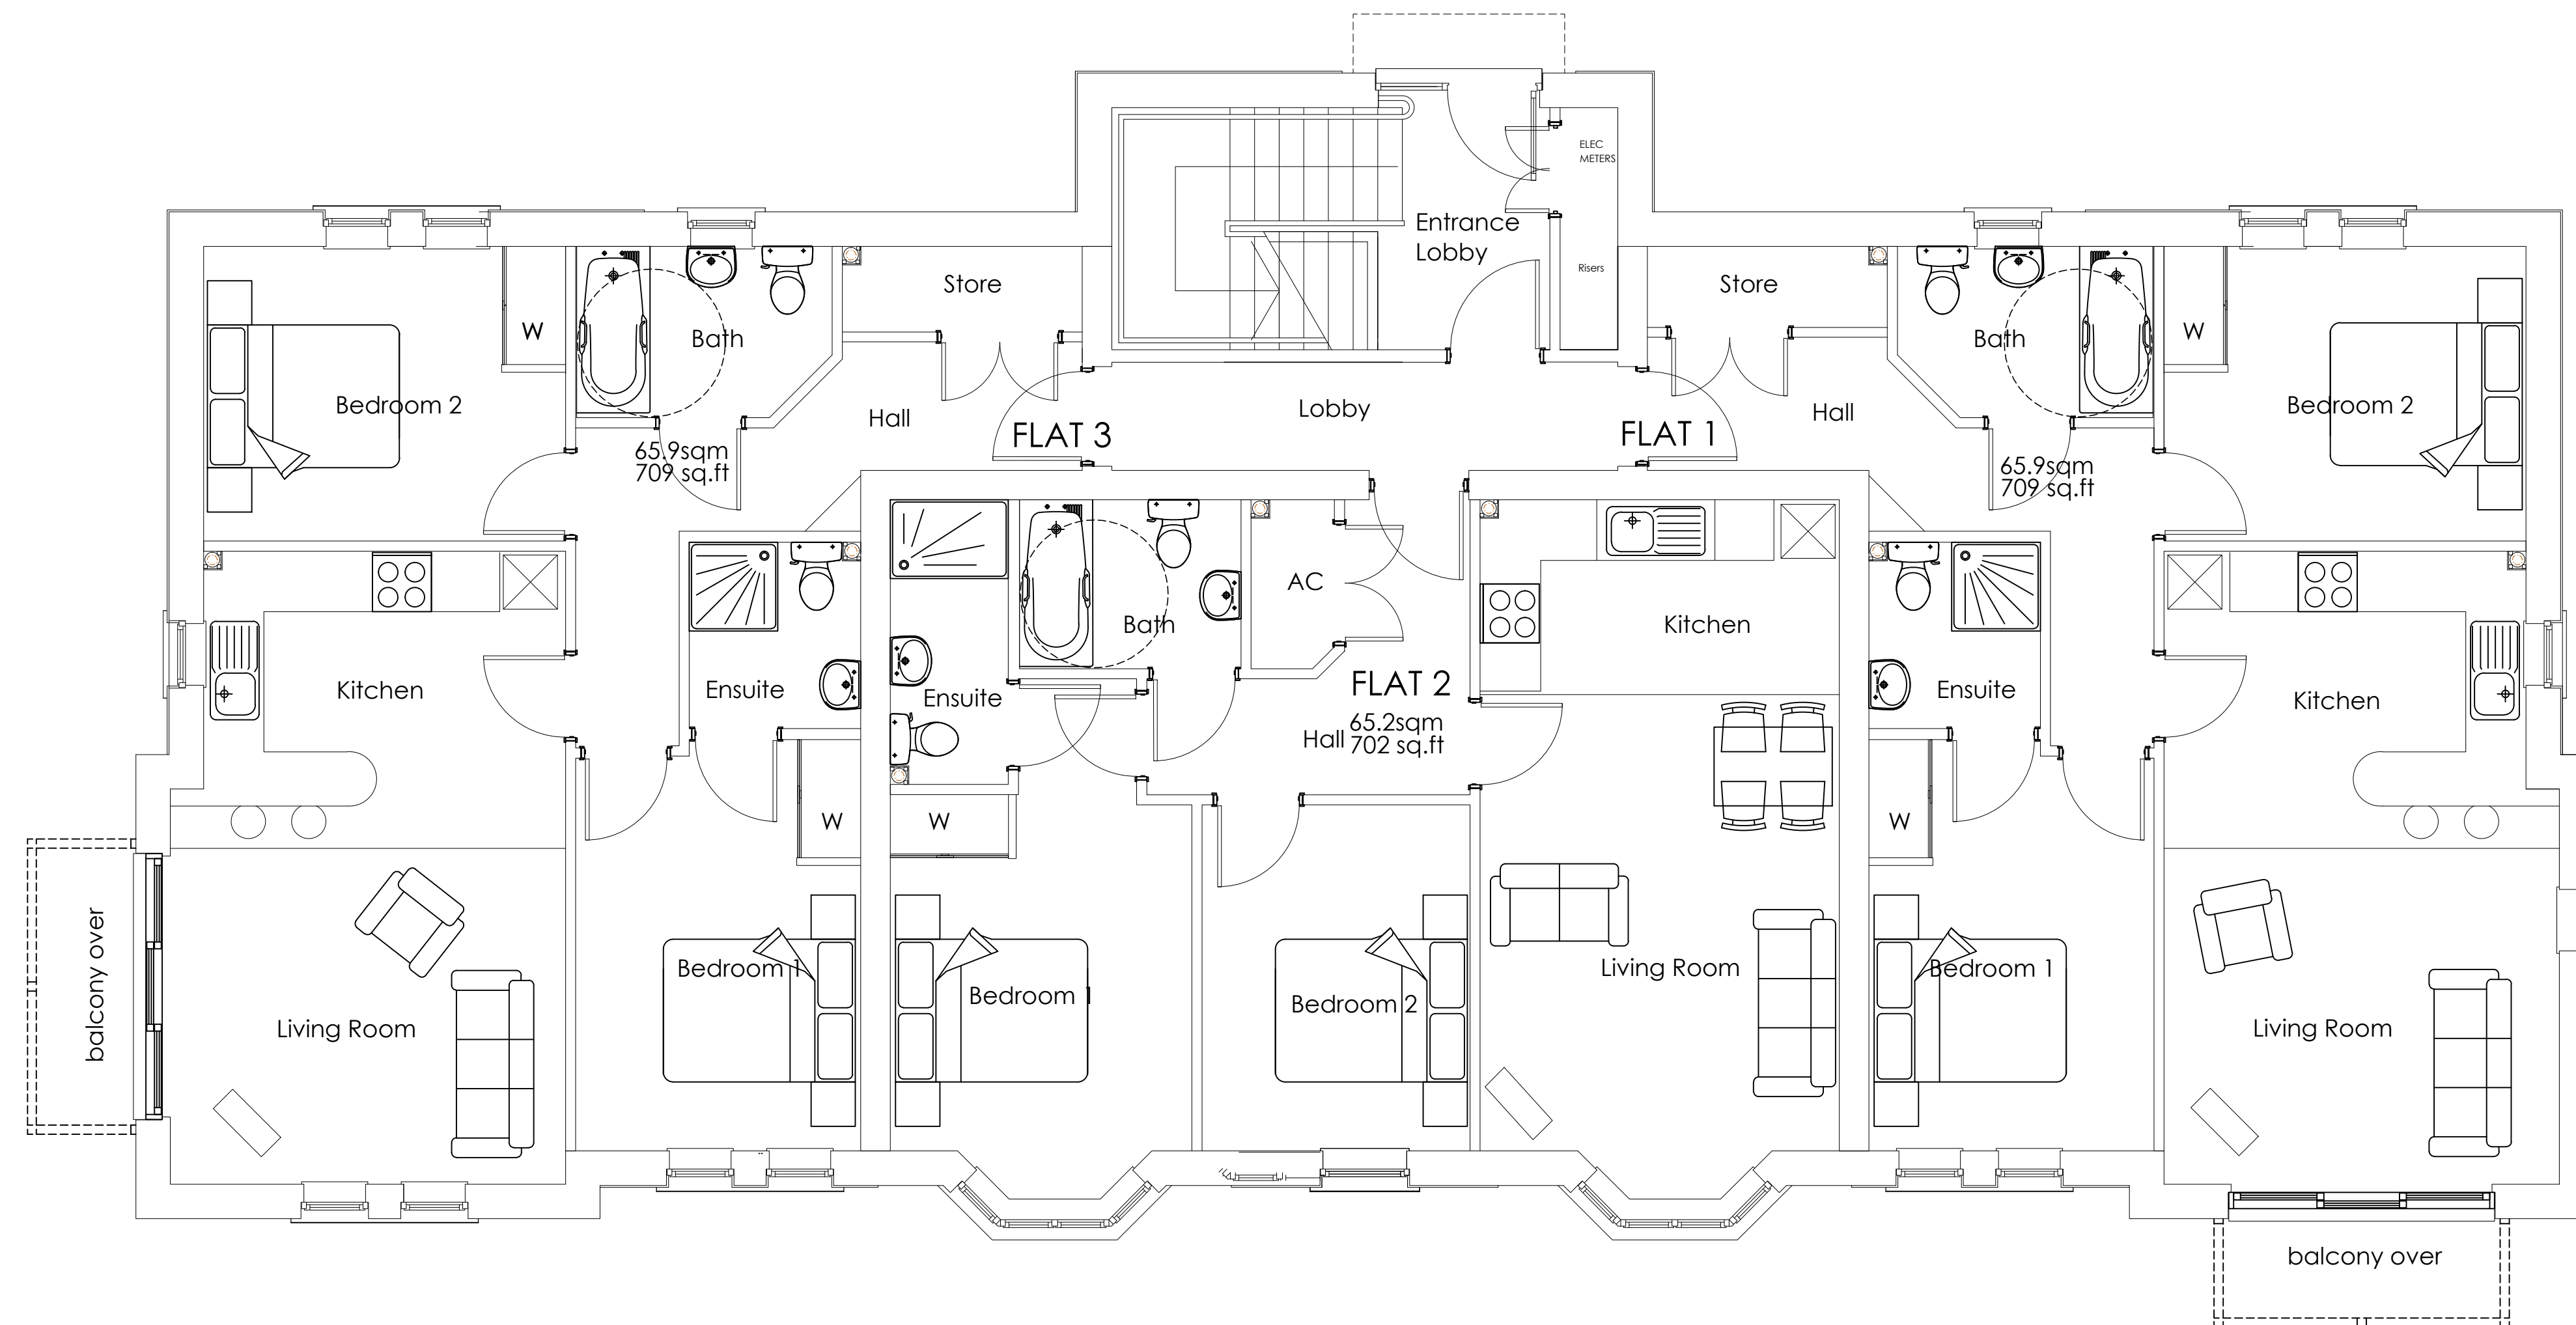

BLOCK 3

**SCALE THIS DRAWING ONLY
FOR PLANNING PURPOSES
CHECK ALL DIMENSIONS ON SITE**

This drawing is to establish design intent.
The contractor is responsible for quantities, dimensions, verification of site conditions, compliance with contract documents for information that pertains to the fabrication processes or techniques of construction and for the co-ordination of work with all trades. The drawings are not to be scaled and all errors or omissions are to be reported to the designers.

Original drawing size A1

A	200925	Replanned with lift omitted and en-suite in Flats 1 and 3.	ml
Rev	Date	Description	By
			Chester

Client	DSI Ltd				
Project	FORMER OLD OAK STAVE Residential Development of 24 Apartments				
Title	GROUND FLOOR PLAN- BLOCK 3 As Proposed			Date	1:50 @ A1 (1:100 @ A3)
Status	PLANNING	Drawn PRL	Date	Feb 2020	Approved --- Checked ---
JOB No	1478	Orig. No	P22	Rev.	A


Architexture
architects
email: info@architextureltd.co.uk
www: architextureltd.co.uk

Room 17 Malpas Court, Oliphant Circle
Newport NP20 6AD. Tel: 01633 858 295