



RESIDENTIAL DEVELOPMENT RUSKIN AVENUE, ROGERSTONE

CYCLE STORE

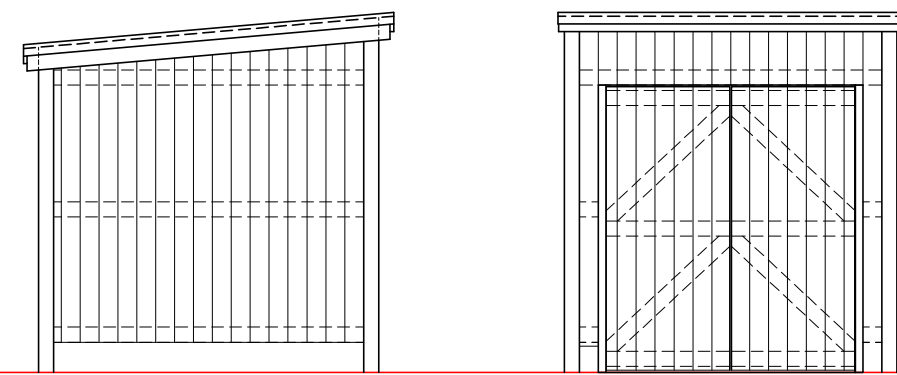


Side Elevation

Front Elevation

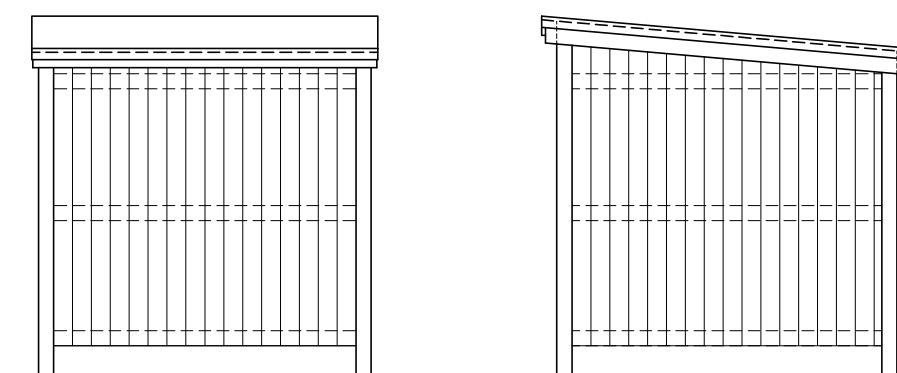


Rear Elevation

Side Elevation

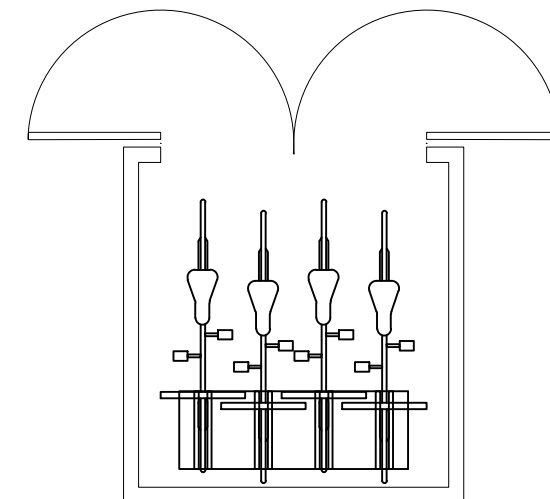


PLAN

REFUSE STORE BLOCK 1

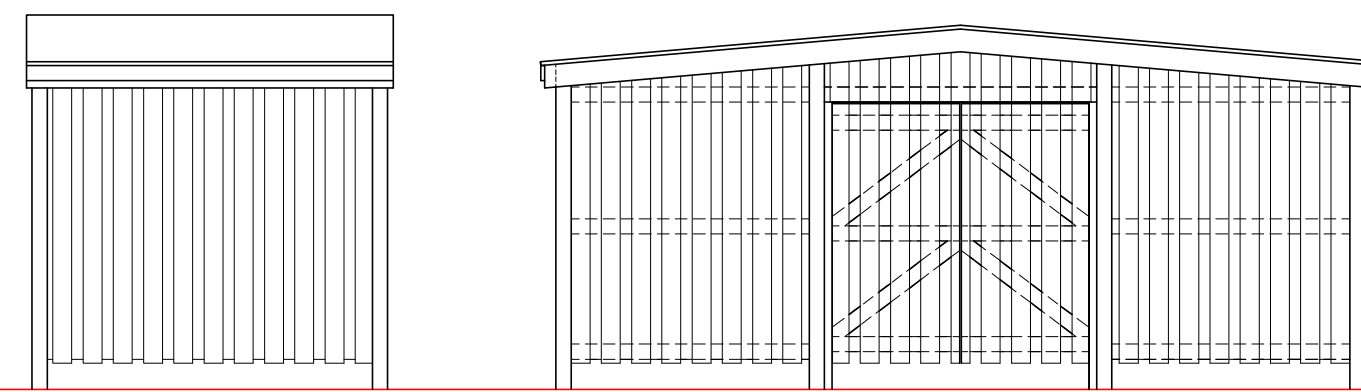


Side Elevation

Front Elevation

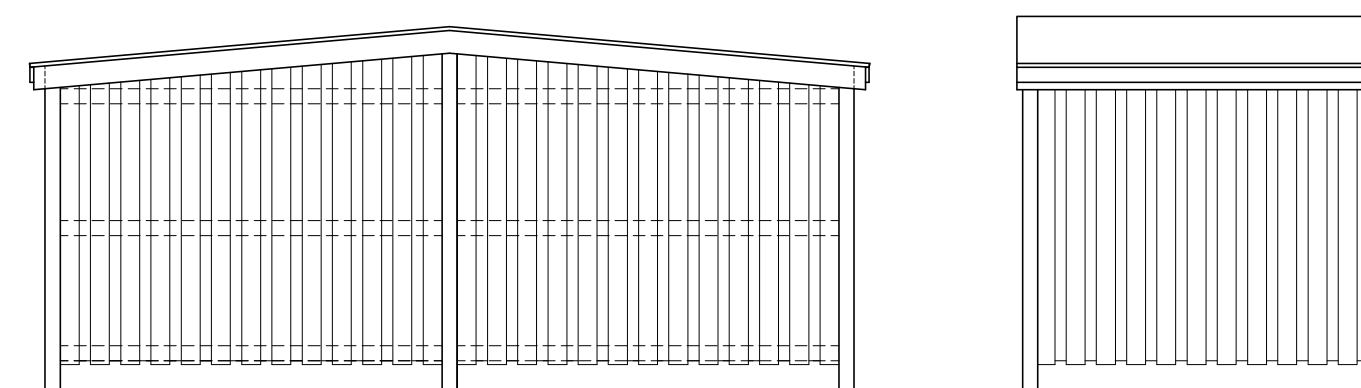


Rear Elevation

Side Elevation

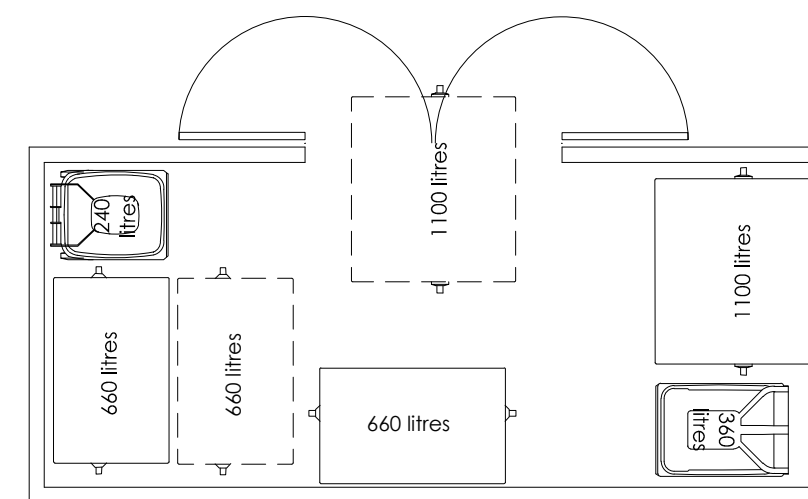


PLAN

REFUSE STORES BLOCK 2 & 3

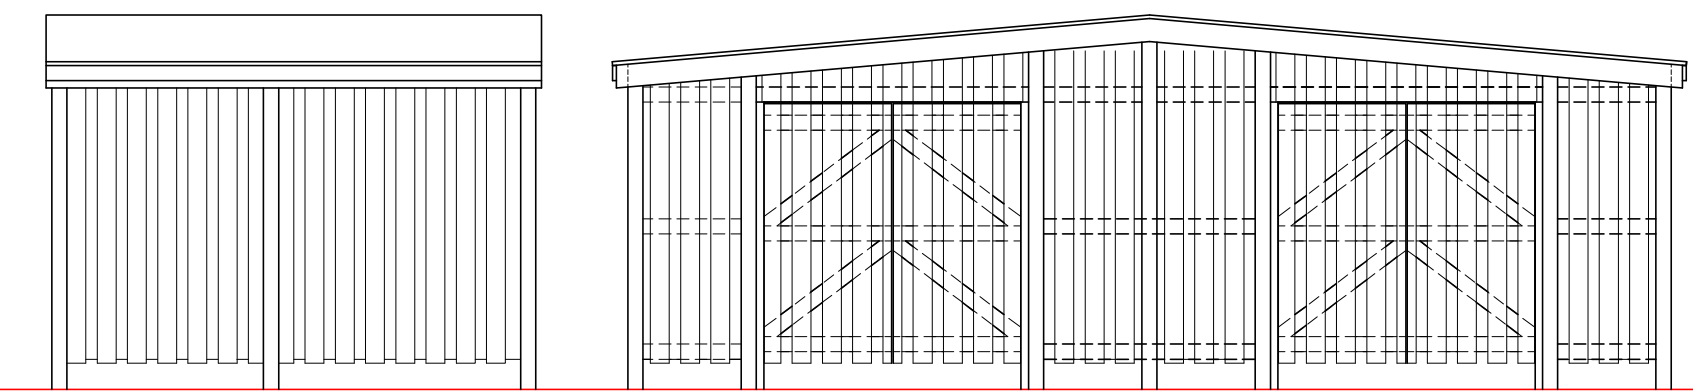


Side Elevation

Front Elevation

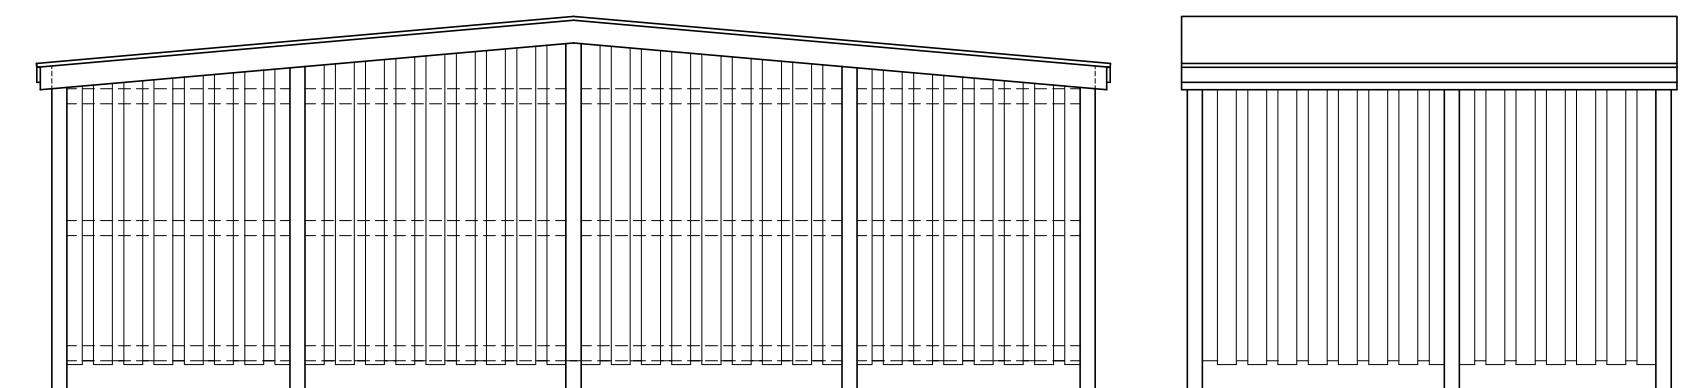

Rear Elevation

Side Elevation

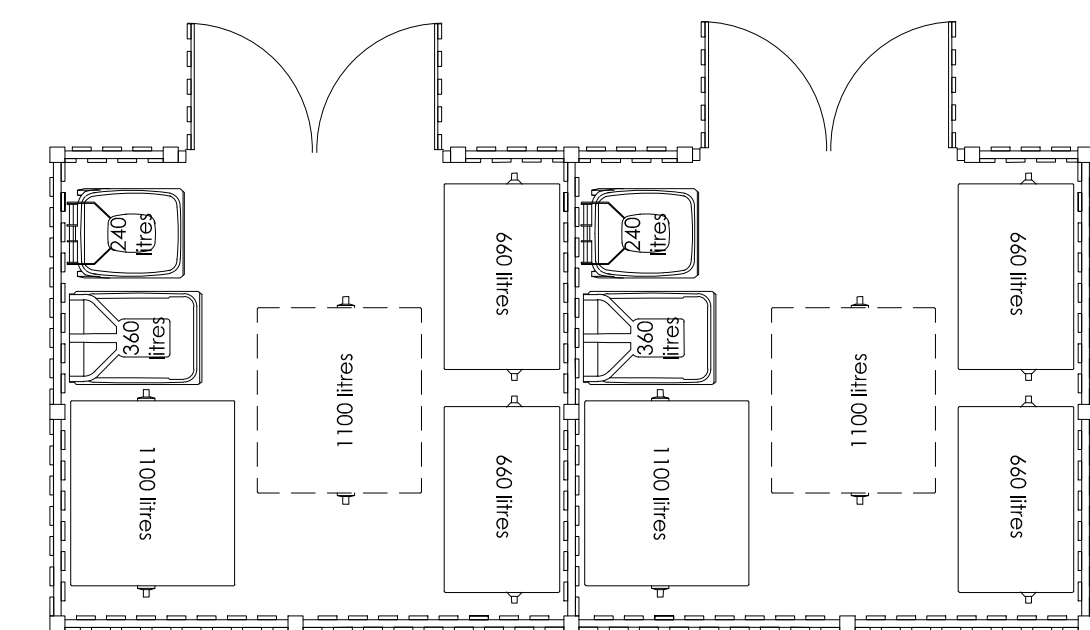

PLAN

MATERIALS

Roof -
Walls -

Doors -
Fascias -

Dark grey single ply finish
Hit and miss treated
softwood boarding to
refuse stores and close
boarded finish to cycle
stores
Dark grey aluminium
White PVCu

**SCALE THIS DRAWING ONLY
FOR PLANNING PURPOSES
CHECK ALL DIMENSIONS ON SITE**

This drawing is to establish design intent.
The contractor is responsible for quantities, dimensions, verification of site conditions, compliance with contract documents for information that pertains to the fabrication processes or techniques of construction and for the co-ordination of work with all trades. The drawings are not to be scaled and all errors or omissions are to be reported to the designers.

Original drawing size A1

[illegible]

Client	DSI Ltd				
Project	FORMER OLD OAK STAVE Residential Development of 24 Apartments				
Title	REFUSE & CYCLE STORES As Proposed			Date	1:50 @ A1 (1:100 @ A3)
Status	PLANNING	Drawn PTM	Date	Apr 2020	Approved --- Checked ---
Job No.	1478	Rev No.	P15	Rev No.	-


Architexture
architects
email: info@architextureltd.co.uk
www.architextureltd.co.uk

Room 17 Malpas Court, Oliphant Circle
Newport NP20 6AD. Tel: 01633 858 295