


RESIDENTIAL DEVELOPMENT RUSKIN AVENUE, ROGERSTONE

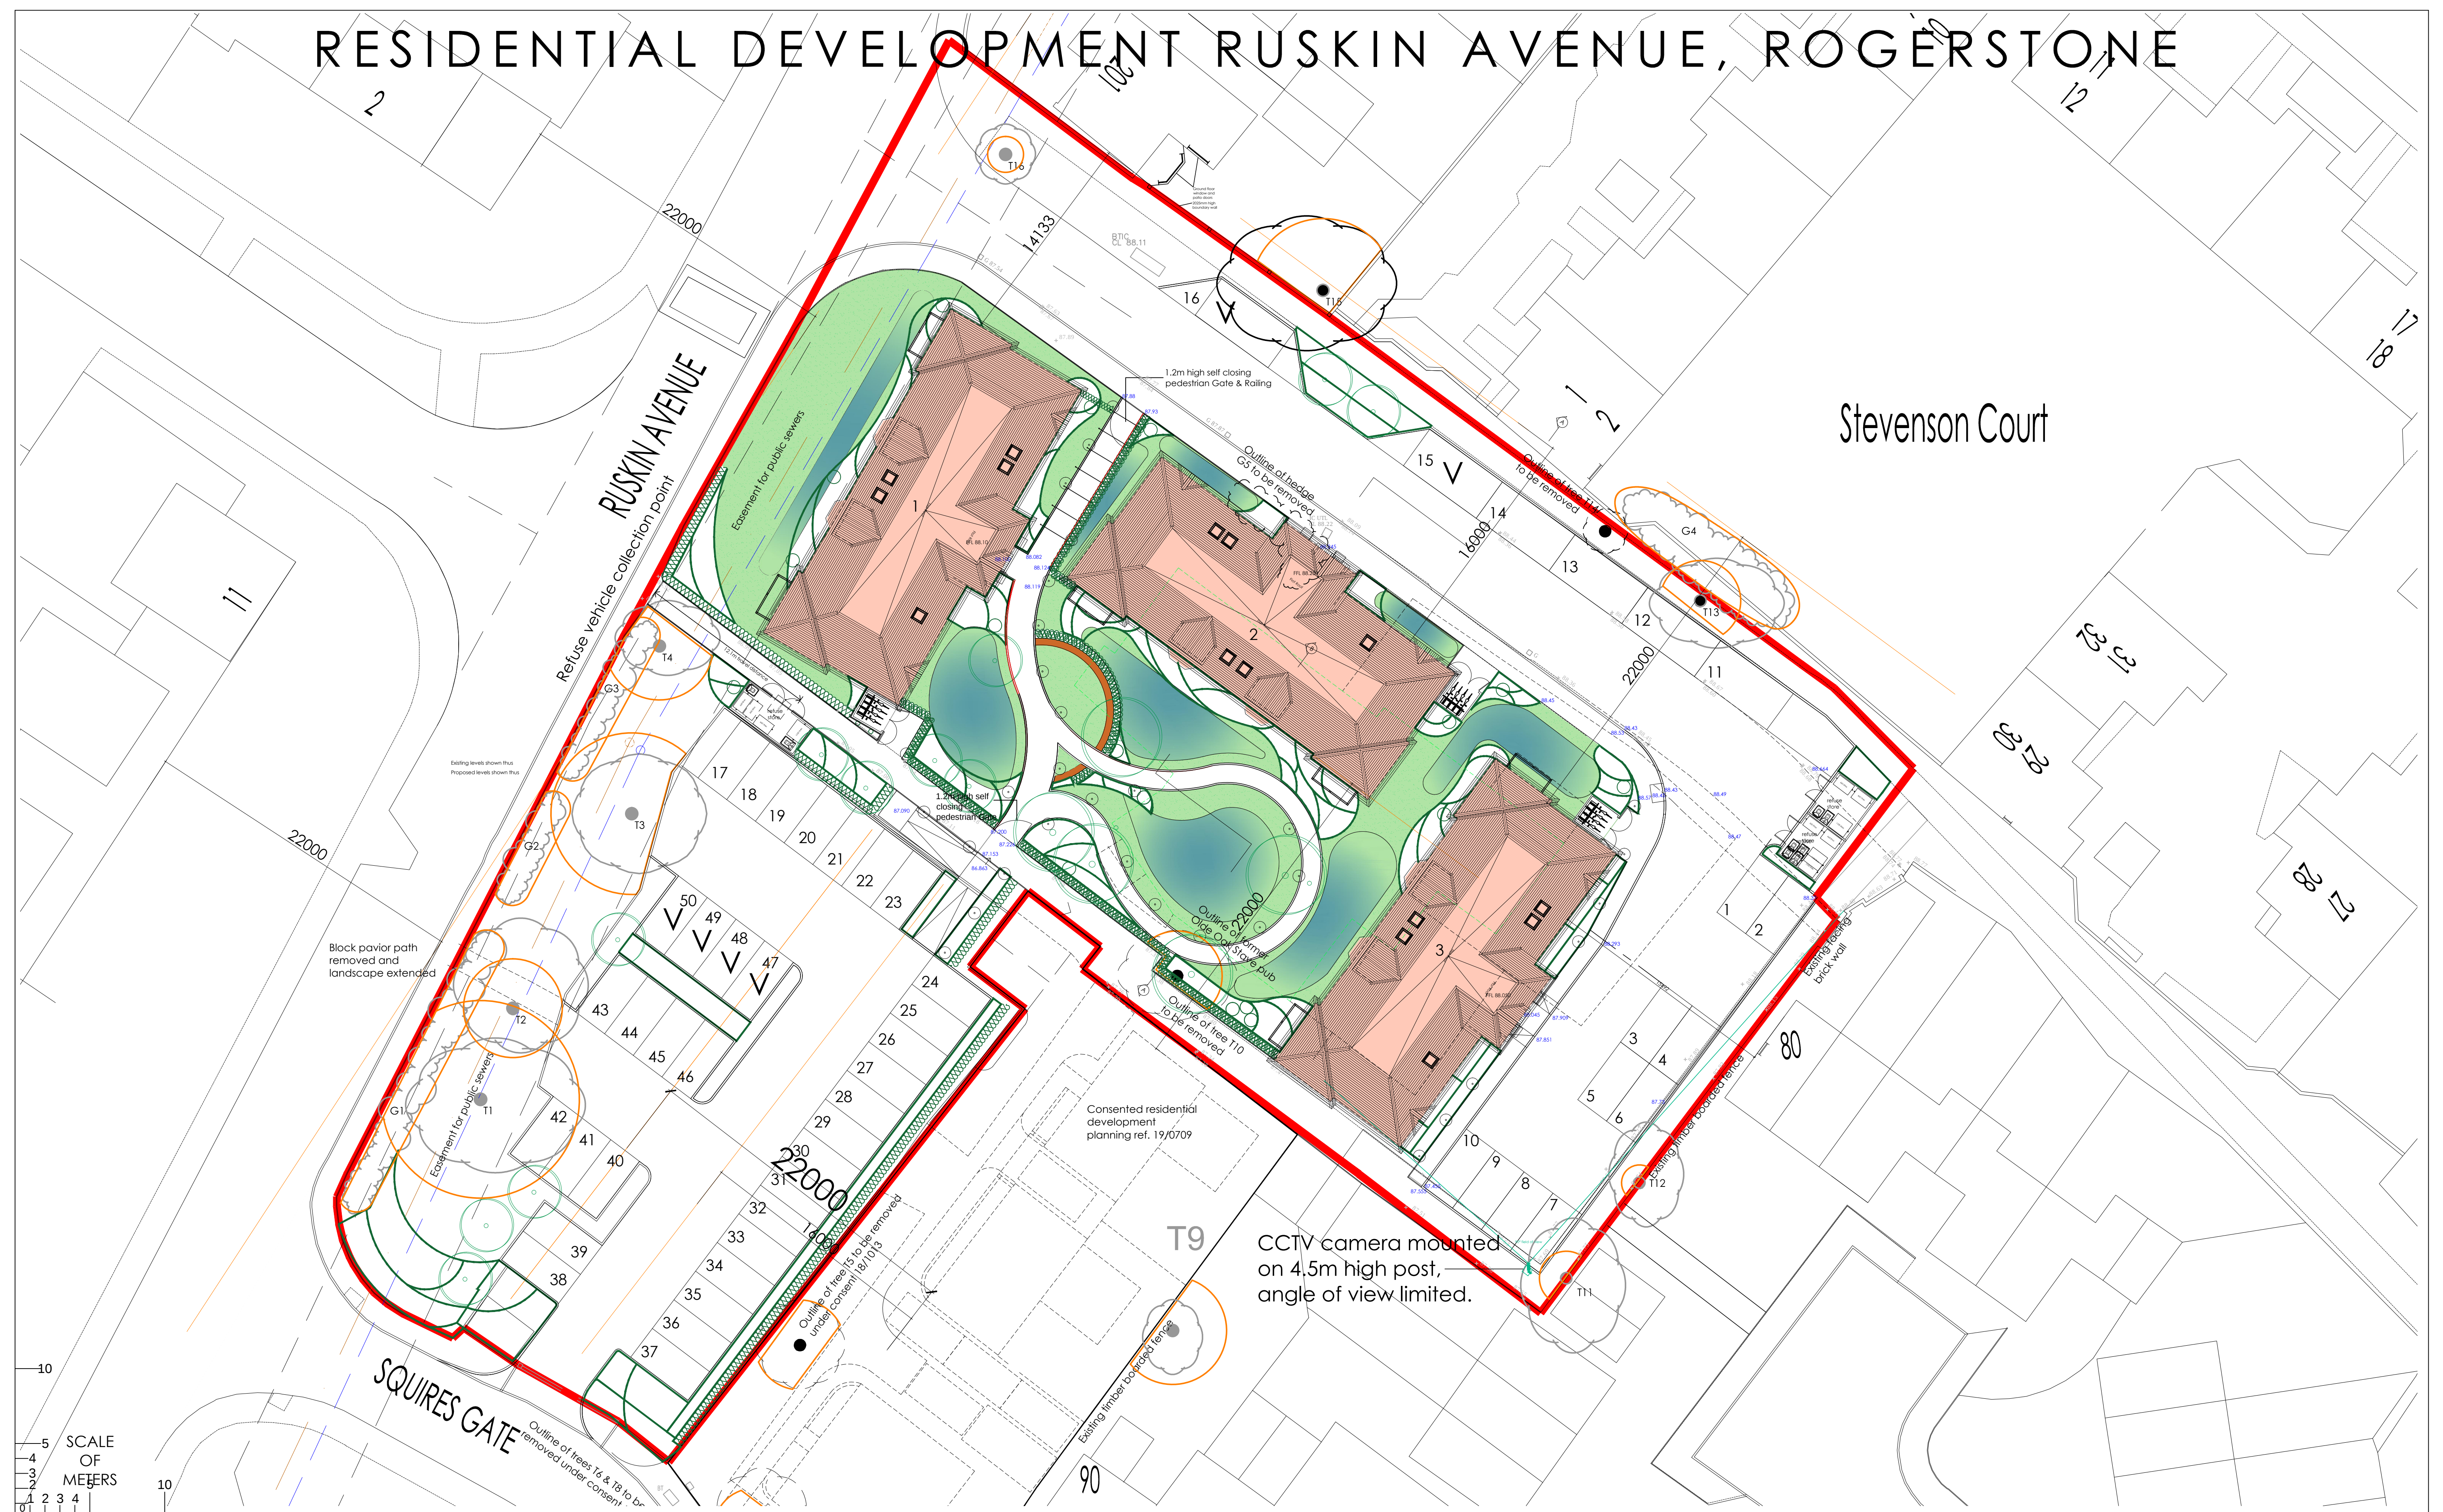

SCALE THIS DRAWING ONLY FOR PLANNING PURPOSES
CHECK ALL DIMENSIONS ON SITE

This drawing is to establish design intent. The contractor is responsible for quantities, dimensions, verification of site conditions, compliance with contract documents for information that permits to the fabrication processes or techniques of construction and for the coordination of work with all trades. The drawings are not to be scaled and all errors or omissions are to be reported to the designers.

Original drawing size A1

Rev	Date	Description	By	Checked
B	200930	Roof plan updated.	rml	---
A	200925	Updated to co-ordinate with floor plan and site plan amendments.	rml	---

Client	DSI Ltd		
Project	FORMER OLD OAK STAVE Residential Development of 24 Apartments		
Title	SITE PLAN - CCTV As Proposed	Scale	1:200 @ A1 (NTS @ A3)
Status	PLANNING	Drawn	rml
Job No	1478	Dwg. No	P21
Rev.	B	Date	Feb 2020

Architexture
architects
email: info@architexture.co.uk
www.architexture.co.uk
Room 17 Molpas Court, Oliphant Circle
Newport NP20 6AD. Tel: 01633 858 295