





Existing Site location Plan
1 : 200

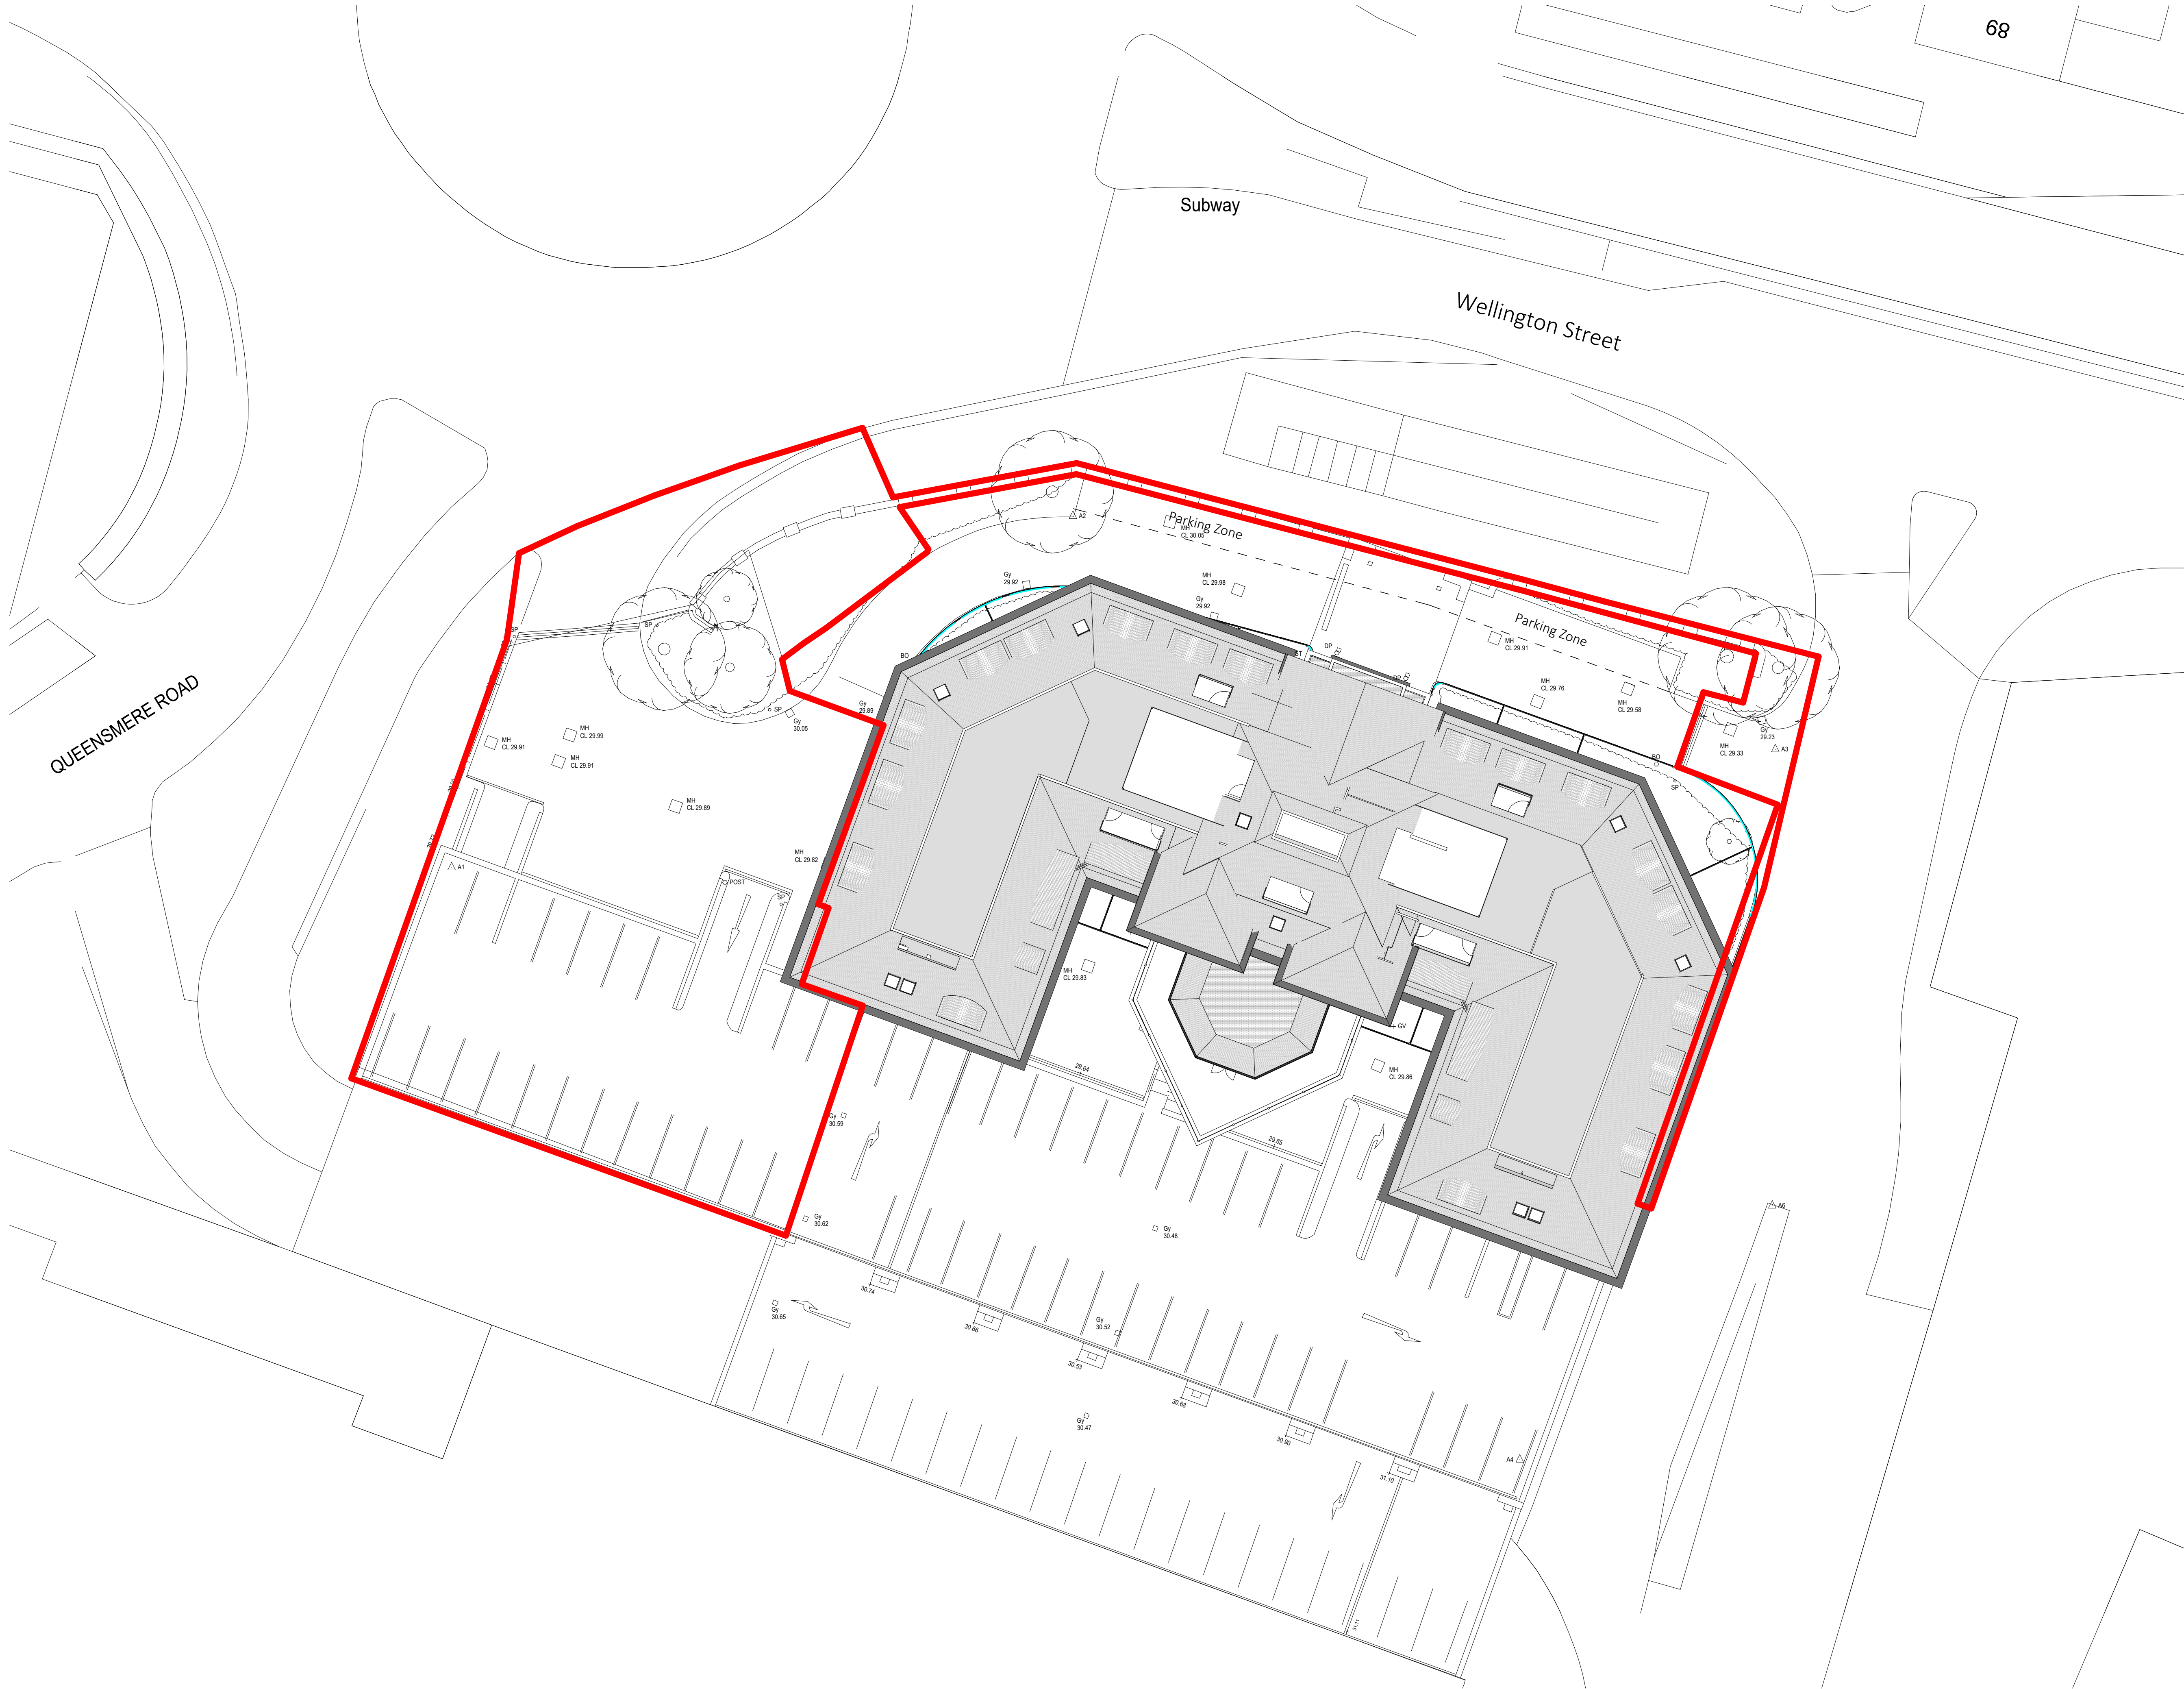

© Whittam Cox Architects - Disclaimer
This drawing is copyright of WCEC Group Ltd trading as Whittam Cox Architects, and shall not be reproduced nor used for any other purpose without the written permission of the Architects. This drawing must be read in conjunction with all other related drawings and documentation. It is the contractors responsibility to ensure full compliance with the Building Regulations. Do not scale from this drawing, use figured dimensions only. It is the contractors responsibility to check and verify all dimensions on site. Any discrepancies to be reported immediately.
If IN DOUBT ASK.
Materials not in conformity with relevant British or European Standards/Codes of practice or materials known to be deleterious to health & safety must not be used or specified on this project.

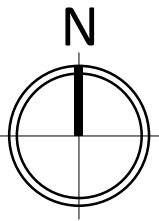

Red Line Boundary
Area: 1282.7sqm / 0.316 acres

P03	18/10/22	Blue line boundary removed	JF	NF
P02	03/10/22	Red Line Amended	AB	PR
P01		Initial Issue	AB	PR
No.	Date	Description	By	Ckd

CLIENT
C Group

PROJECT
Verona 2

TITLE
Plot V2 - Existing Site Plan

DRAWING STATUS
PLANNING

DRAWN	AB	CHECKED	PR
-------	----	---------	----

SCALE
As indicated @ A1

DATE
06/17/22

Whittam Cox
ARCHITECTS
Chesterfield / 01246 260 261
London / 02033 880 019
Leeds / 0113 468 2450
whittamcox.com

Project Originator Volume Level Type Role Number Revision
15-569 - WCA - V2 - XX - DR - A - P001 - P03