


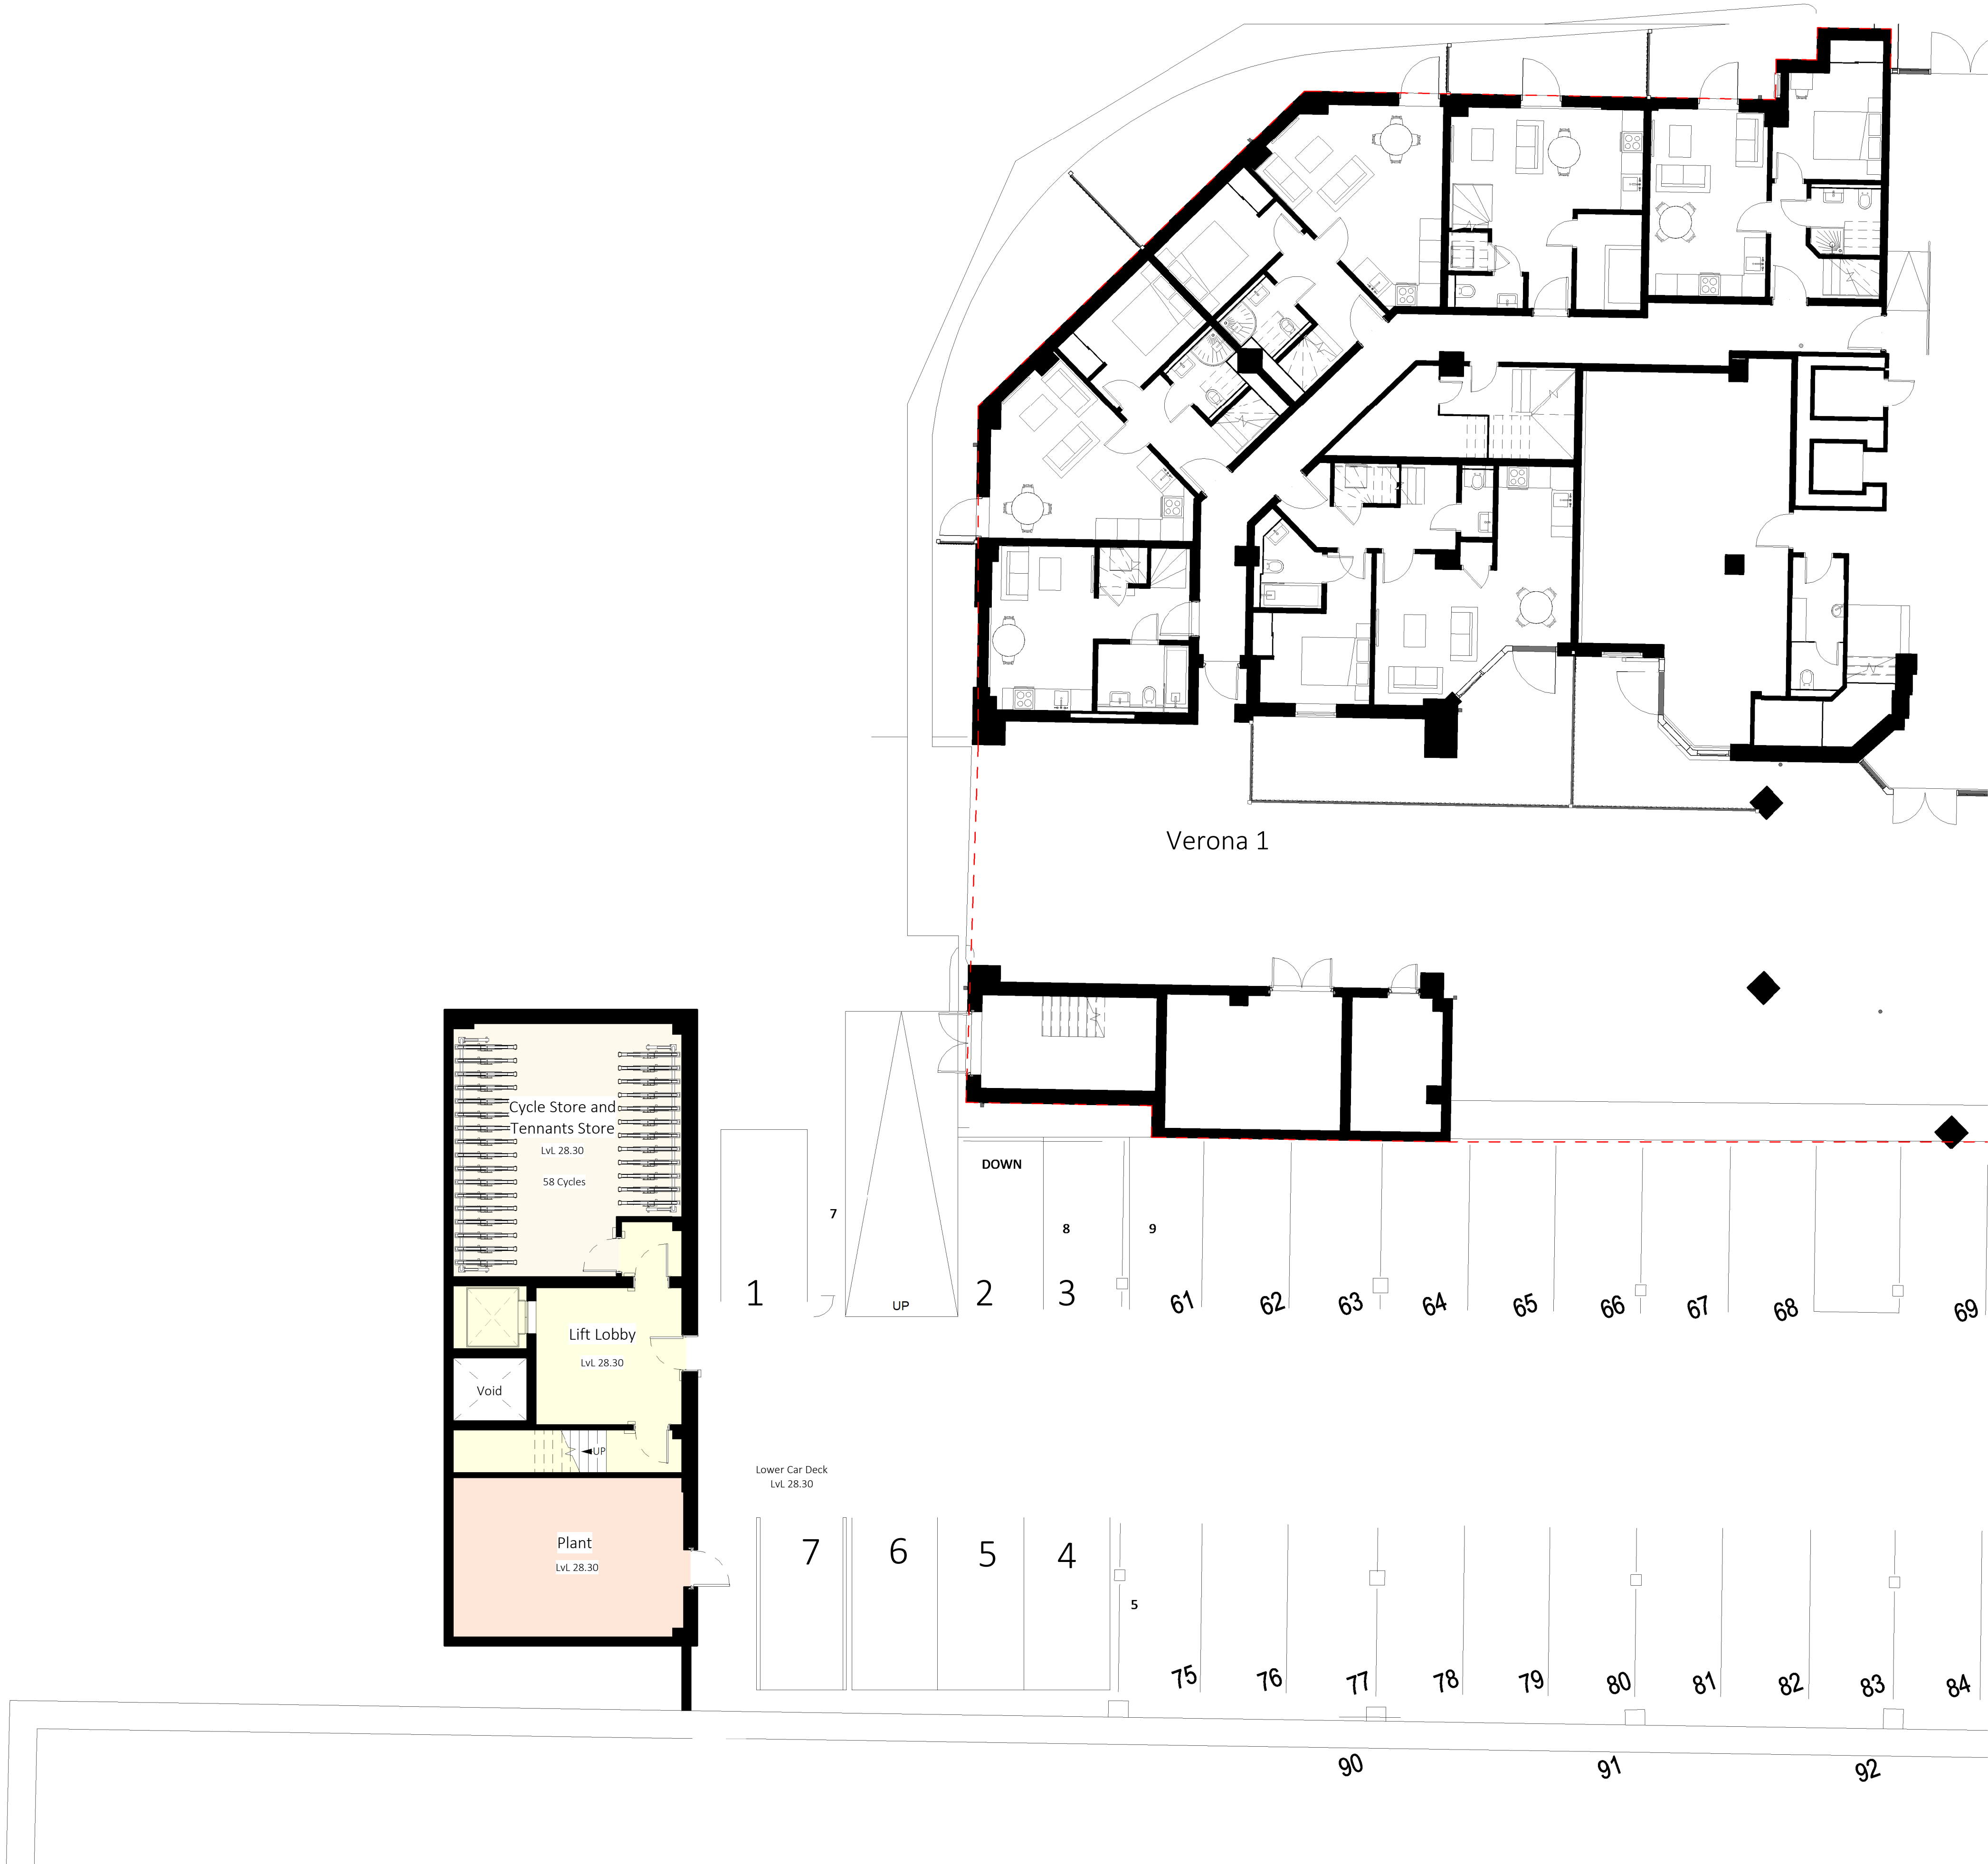

Lower Ground Floor Plan

1 : 100

P05	03/03/23	General Updates	AB	NF
P04	14/02/23	Cycle store, tenants store, plant spaces and associated circulation layouts updated.	LH	NF
P03	26/01/23	Second staircase added. Drawings updated accordingly.	LH	NF
P02	07/10/22	Revised following comments	AB	PR
P01		Initial Issue	AB	PR
No.	Date	Description	By	Ckd

CLIENT
C Group

PROJECT
Verona 2

TITLE
Plot V2 - Lower Ground Floor Plan

DRAWING STATUS

PLANNING

DRAWN	AB	CHECKED	NF
SCALE	1 : 100 @ A1		
DATE	12/05/22		

Whittam Cox
ARCHITECTS

Chesterfield / 01246 260 261
London / 02033 880 019
Leeds / 0113 468 2450
whittamcox.com

Project Originator Volume Level Type Role Number Revision
15-569 - WCA - V2 - 000 DR - A - PL99 - P05