



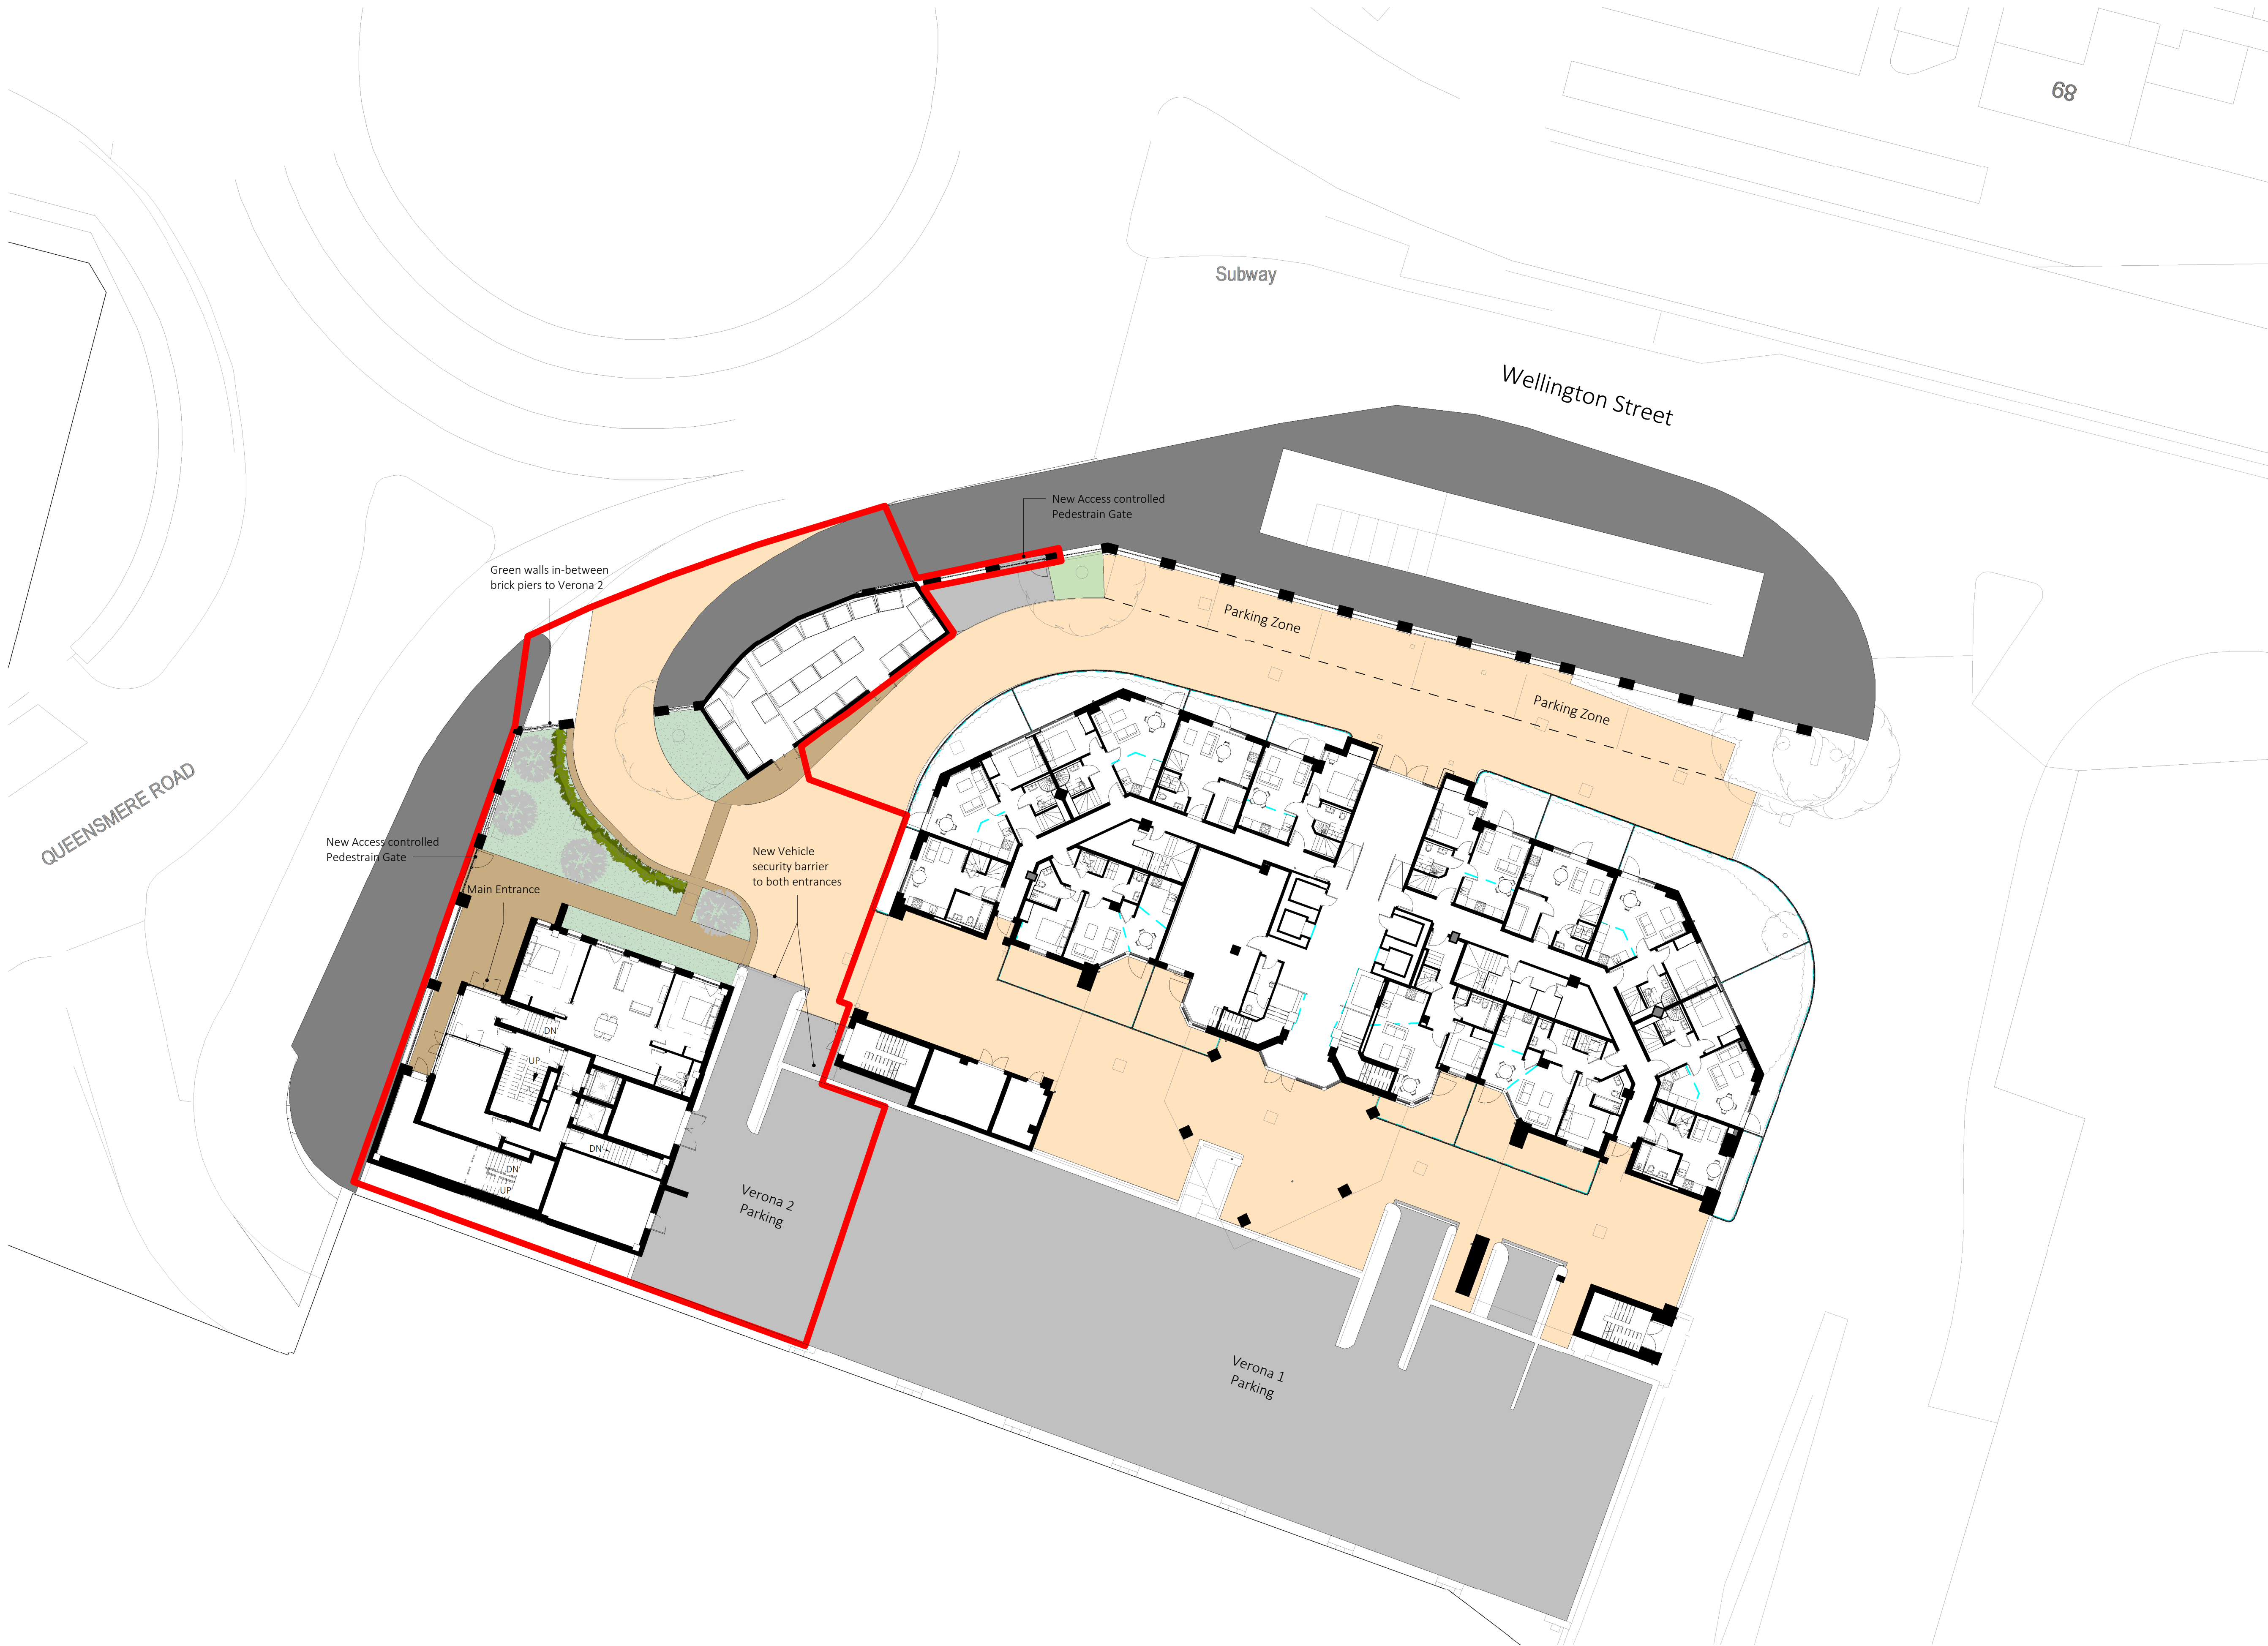

Proposed Site Plan
1 : 200

© Whittam Cox Architects - Disclaimer
This drawing is copyright of WCEC Group Ltd trading as Whittam Cox Architects, and shall not be reproduced nor used for any other purpose without the written permission of the Architects. This drawing must be read in conjunction with all other related drawings and documentation. It is the contractors responsibility to ensure full compliance with the Building Regulations. Do not scale from this drawing, use figured dimensions on site. Any discrepancies to be reported immediately.
Materials not in conformity with relevant British or European Standards/Codes of practice or materials known to be deleterious to health & safety must not be used or specified on this project.

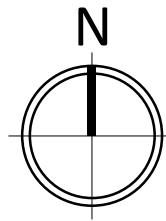

Legend

- Tarmacadam car park areas
- Tarmacadam footpaths
- Block Paving
- Paved footpath to main entrance of building and around landscaping
- Soft landscaping area to Landscape Architects specification
- Red Line Boundary
Area: 1168sqm / 0.288 acres

P07	03/03/23	General Updates	AB	NF
P06	08/02/23	Road layout and landscaped area updated South stair reversed and internal layouts updated accordingly.	LH	NF
P05	26/01/23	Second staircase added. Drawings updated accordingly.	LH	NF
P04	18/10/22	Blue line boundary removed	JF	NF
P03	07/10/22	Revised following comments	AB	PR
P02	03/10/22	Red Line Amended	AB	PR
P01		Initial Issue	AB	PR
No.	Date	Description	By	Ckd

CLIENT

C Group

PROJECT

Verona 2

TITLE

Plot V2 - Proposed Site Plan

DRAWING STATUS

PLANNING

DRAWN	AB	CHECKED	PR
SCALE	As indicated @ A1		
DATE	17/06/22		

Whittam Cox
ARCHITECTS
Chesterfield / 01246 260 261
London / 02033 880 019
Leeds / 0113 468 2450
whittamcox.com

Project	Originator	Volume	Level	Type	Role	Number	Revision
15-569 - WCA -	V2 -	XX -	DR -	A -	PL002 -	P07	