



part sectional front elevation - existing (main carpark)

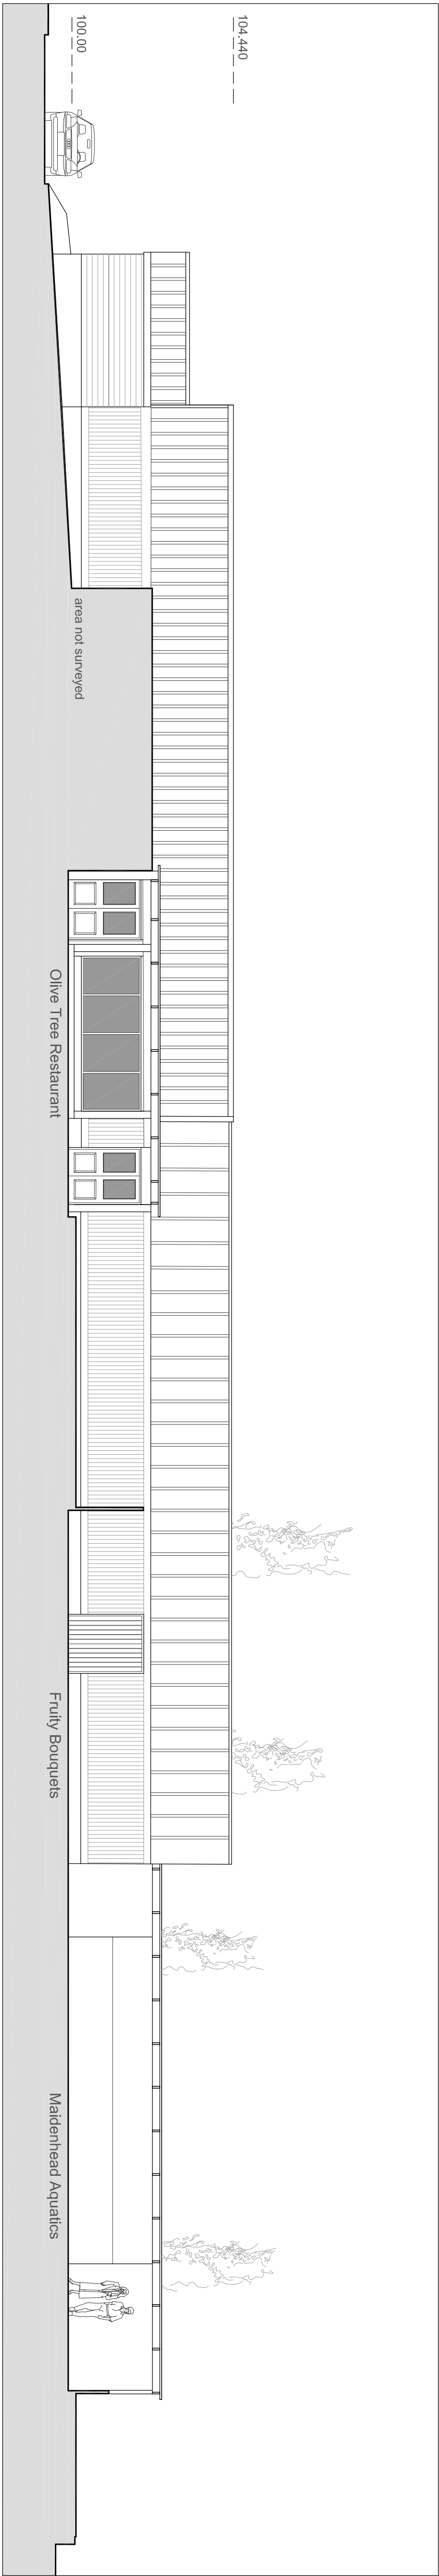

part sectional rear elevation - existing

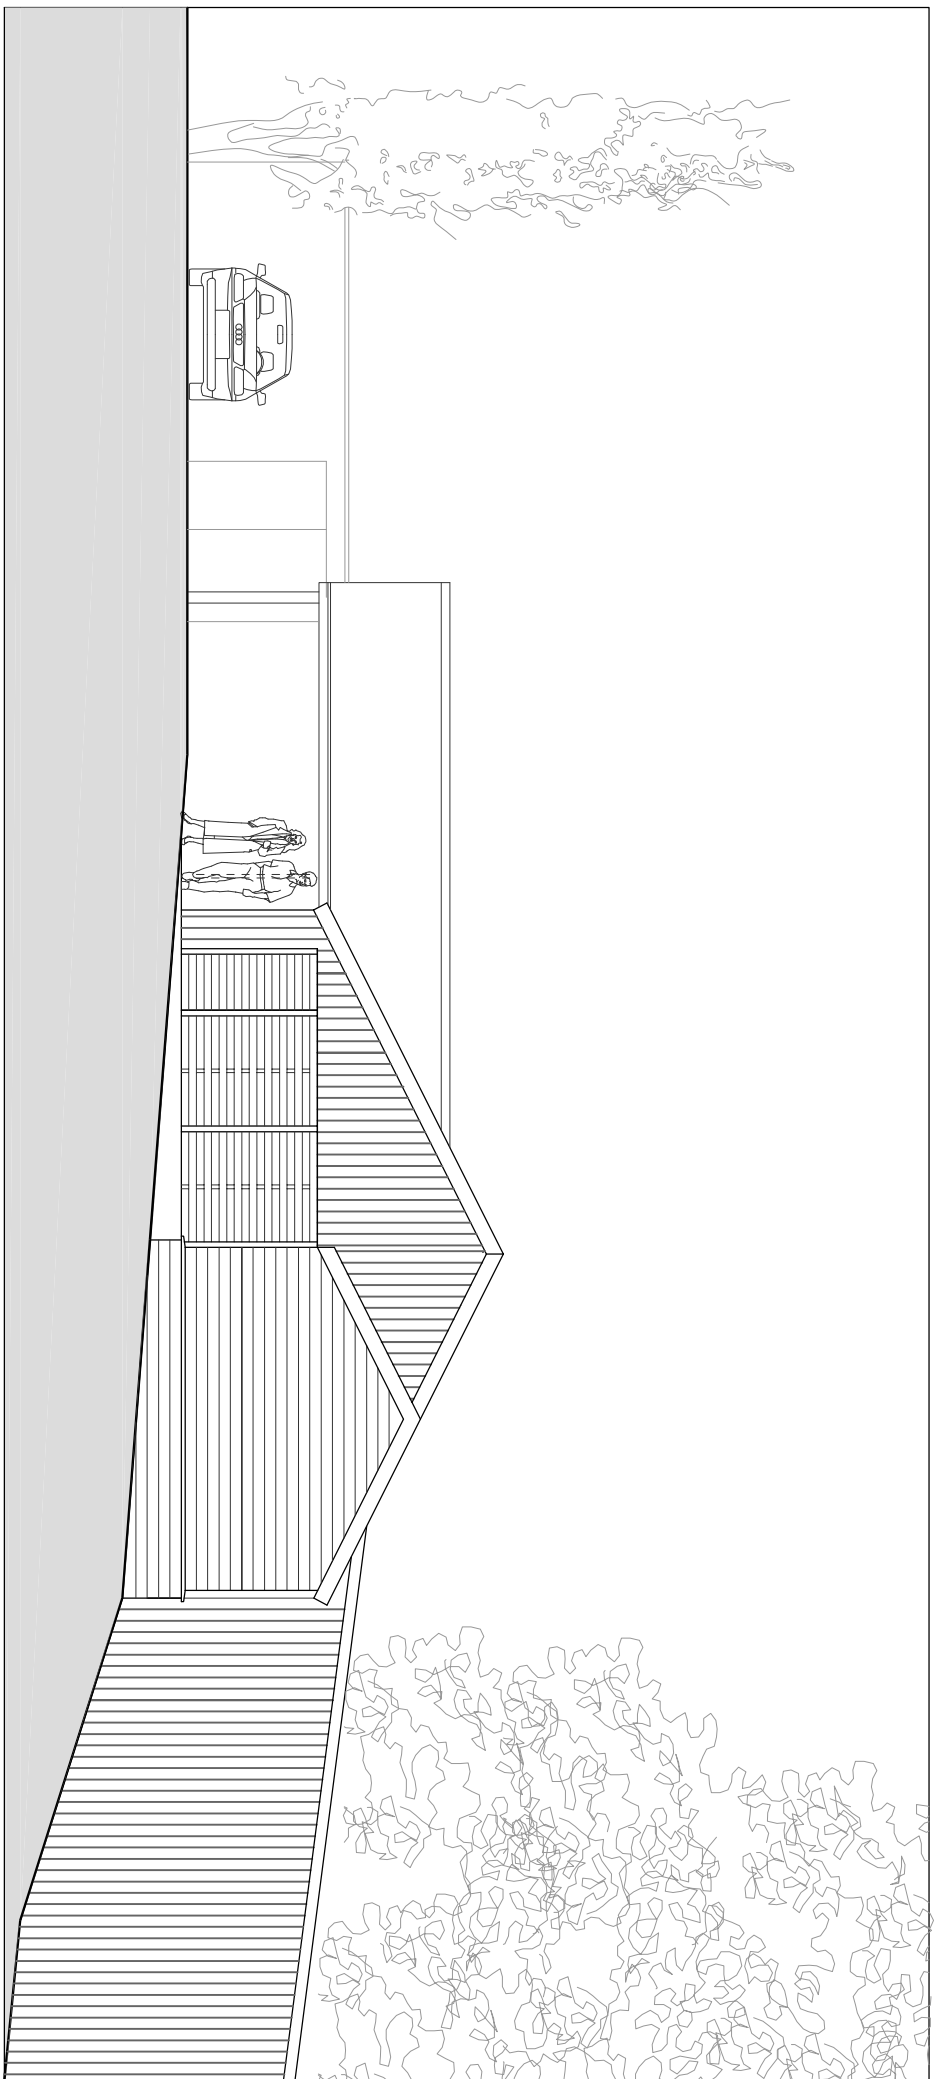


part side elevation - existing

- MATERIALS LEGEND - EXISTING**
- WALLS:**
Vertical treed timber stained (grey)
- ROOF:**
steel and translucent polycarbonate cladding (light grey)
- EAVES / GUTTERS:**
UPVC half round gutter and circular downpipes (black)
- EXTERNAL DOORS AND WINDOWS:**
treed softwood timber with stain finish (grey)
- Carpark:**
Tarmacadam

100.00

PLANNING
ELEVATIONS - EXISTING

DRAWING NO. **2221-P04** / SCALE 1:100 @ A1
03.07.2022 / REV:

 

ARCHITECTURAL DESIGN
(SOUTH WALES)

Canna Studio
Langgan
Cowbridge
Vale of Glamorgan
CF35 5DR
t. 01446 772581 / m. 07886822912
e. info@ad-sw.co.uk