



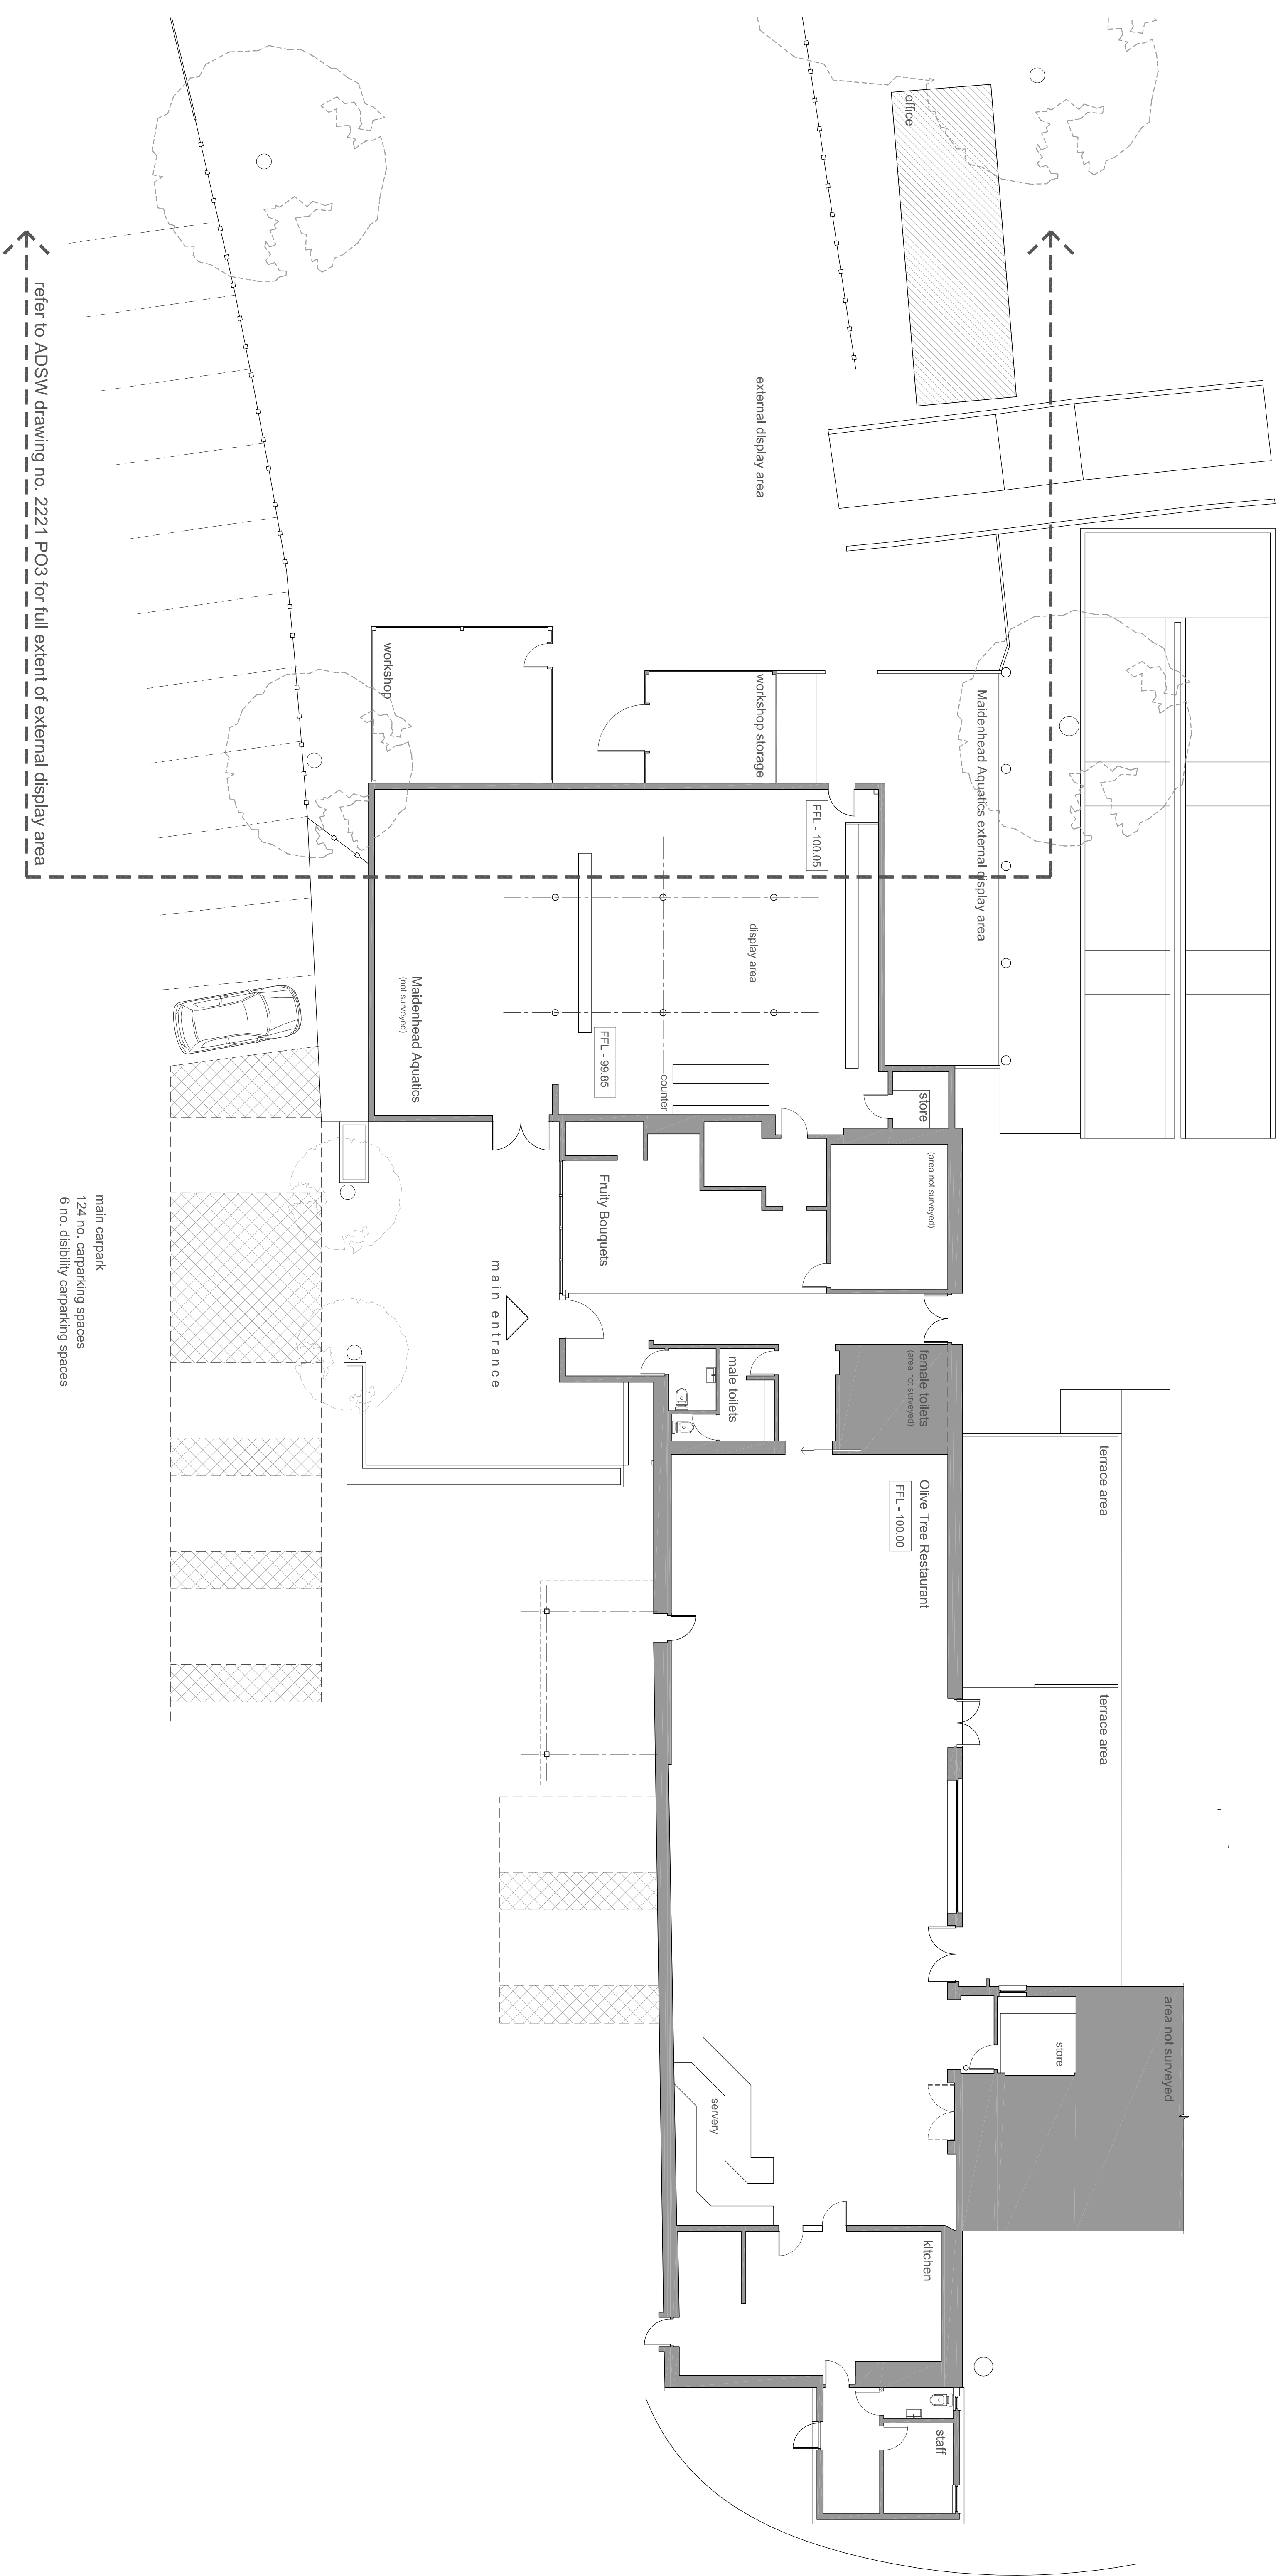

part ground floor site plan - existing

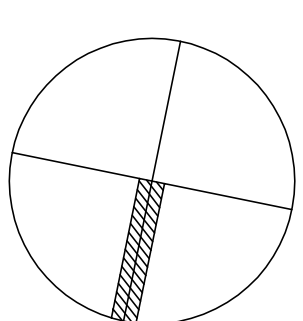

PLANNING
PART FLOOR PLAN - EXISTING

DRAWING NO. **2221-P02** / SCALE 1:100 @ A1
03.07.2022 / REV:



ARCHITECTURAL DESIGN
(SOUTH WALES)

Canna Studio
Llangan
Cowbridge
Vale of Glamorgan
CF35 5DR
t. 01446 772581 / m. 07886822912
e. info@ad-sw.co.uk