
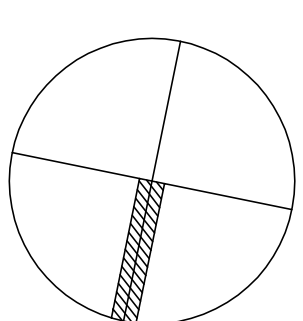


part ground floor / site plan - proposed

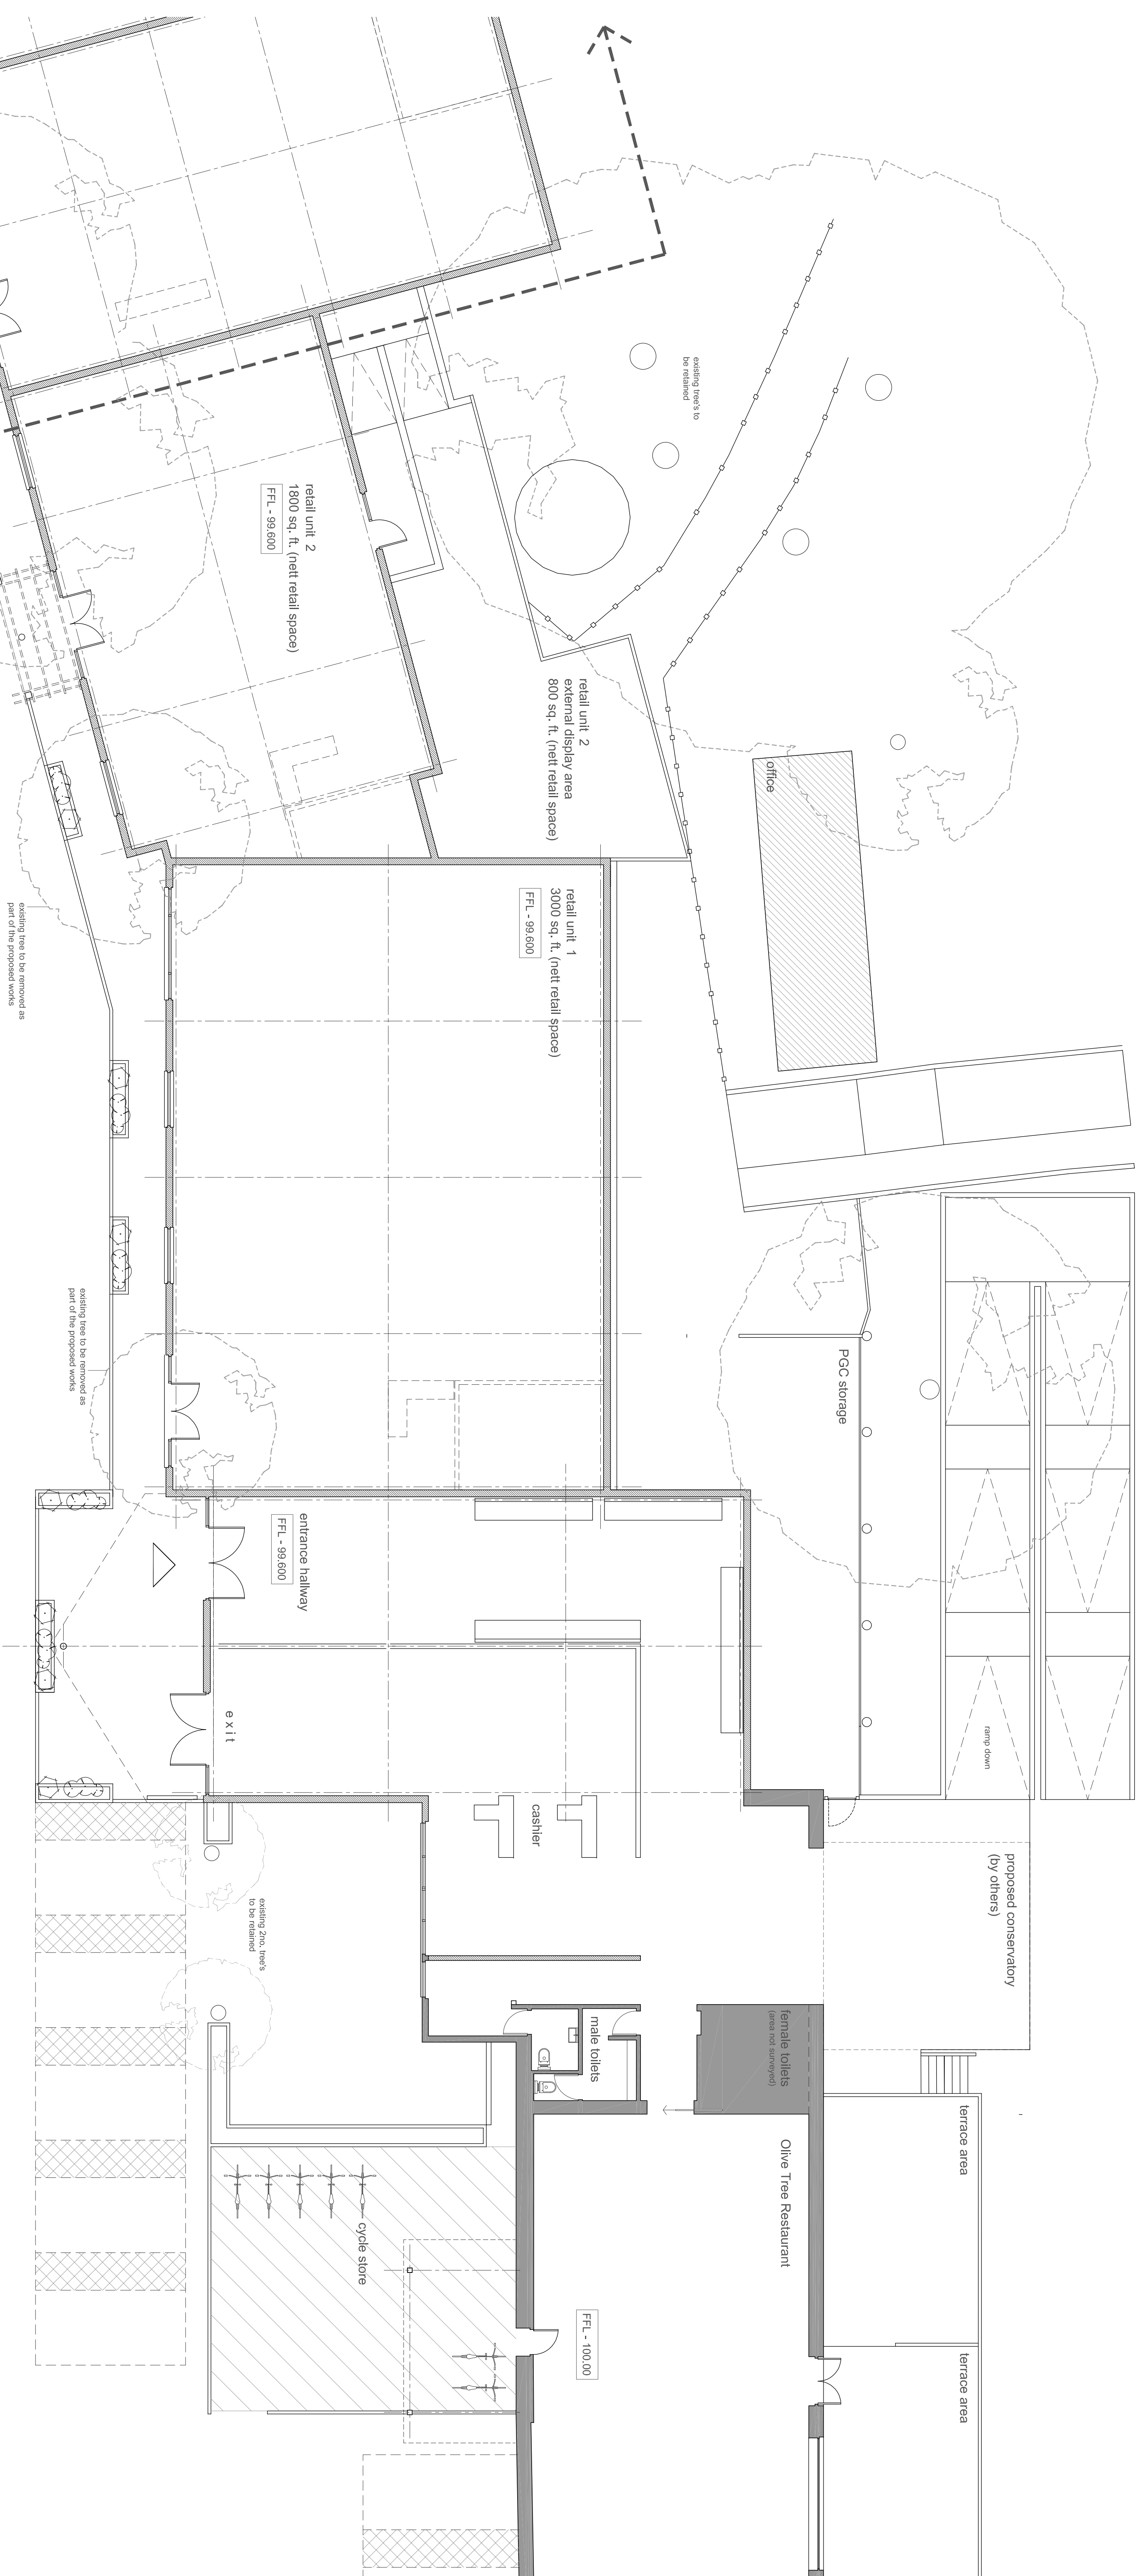

main carpark  
130 no. carparking spaces  
4 no. disability carparking spaces

PLANNING  
PART GROUND FLOOR PLAN - PROPOSED  
DRAWING NO. 2221-P06 / SCALE 1:100 @ A1  
03.08.2022 / REV:

ARCHITECTURAL DESIGN  
(SOUTH WALES)  
Canna Studio  
Llangan  
Cowbridge  
Vale of Glamorgan  
CF35 5DR  
t. 01446 772581 / m. 0786622912  
e. info@ad-sw.co.uk