

RESIDENTIAL DEVELOPMENT RUSKIN AVENUE, ROGERSTONE



FRONT ELEVATION

SIDE ELEVATION

- MATERIALS
- Roof - Interlocking plain tile and dark grey single ply finish
 - Dormers - Cedar cladding, pale grey
 - Walls - Off white render and red multi clay facing brick
 - Windows and Doors - Dark grey aluminium
 - Fascias and Soffits - White PVCu
 - Rainwater Goods - White PVCu





REAR ELEVATION

SIDE ELEVATION

SCALE THIS DRAWING ONLY
FOR PLANNING PURPOSES
CHECK ALL DIMENSIONS ON SITE

This drawing is to establish design intent.
The contractor is responsible for quantities, dimensions, verification of site conditions, compliance with contract documents for information that pertains to the fabrication processes or techniques of construction and for the coordination of work with all trades. The drawings are not to be copied and all errors or omissions are to be reported to the designers.

Original drawing size A1
This drawing is copyright. All rights reserved.



Rev	Date	Description	Drawn	Checkd
C	200930	Updated to reflect plan changes and reduction in ridge height by 550mm. Flat roofed dormers omitted and rooflights substituted.	mll	---
B	200925	Updated to reflect plan changes and reduction in ridge height.	mll	---
A	200723	Obscure glazed windows noted and ridge height reduced by 150mm.	mll	---

Client	DSI Ltd
Project	FORMER OLD OAK STAVE Residential Development of 24 Apartments
Title	ELEVATIONS BLOCKS 1 & 2 As Proposed
Status	PLANNING
Job No	1478
Dwg. No	P10
Rev.	C

Architexture
architects

Room 17 Malpas Court, Oliphant Circle
Newport NP20 6AD. Tel: 01633 858 295