


Legend

- Tarmacadam car park areas
- Tarmacadam footpaths
- Block Paving
- Paved footpath to main entrance of building and around landscaping
- Soft landscaping area to Landscape Architects specification

Red Line Boundary
Area: 1282.7sqm / 0.316 acres

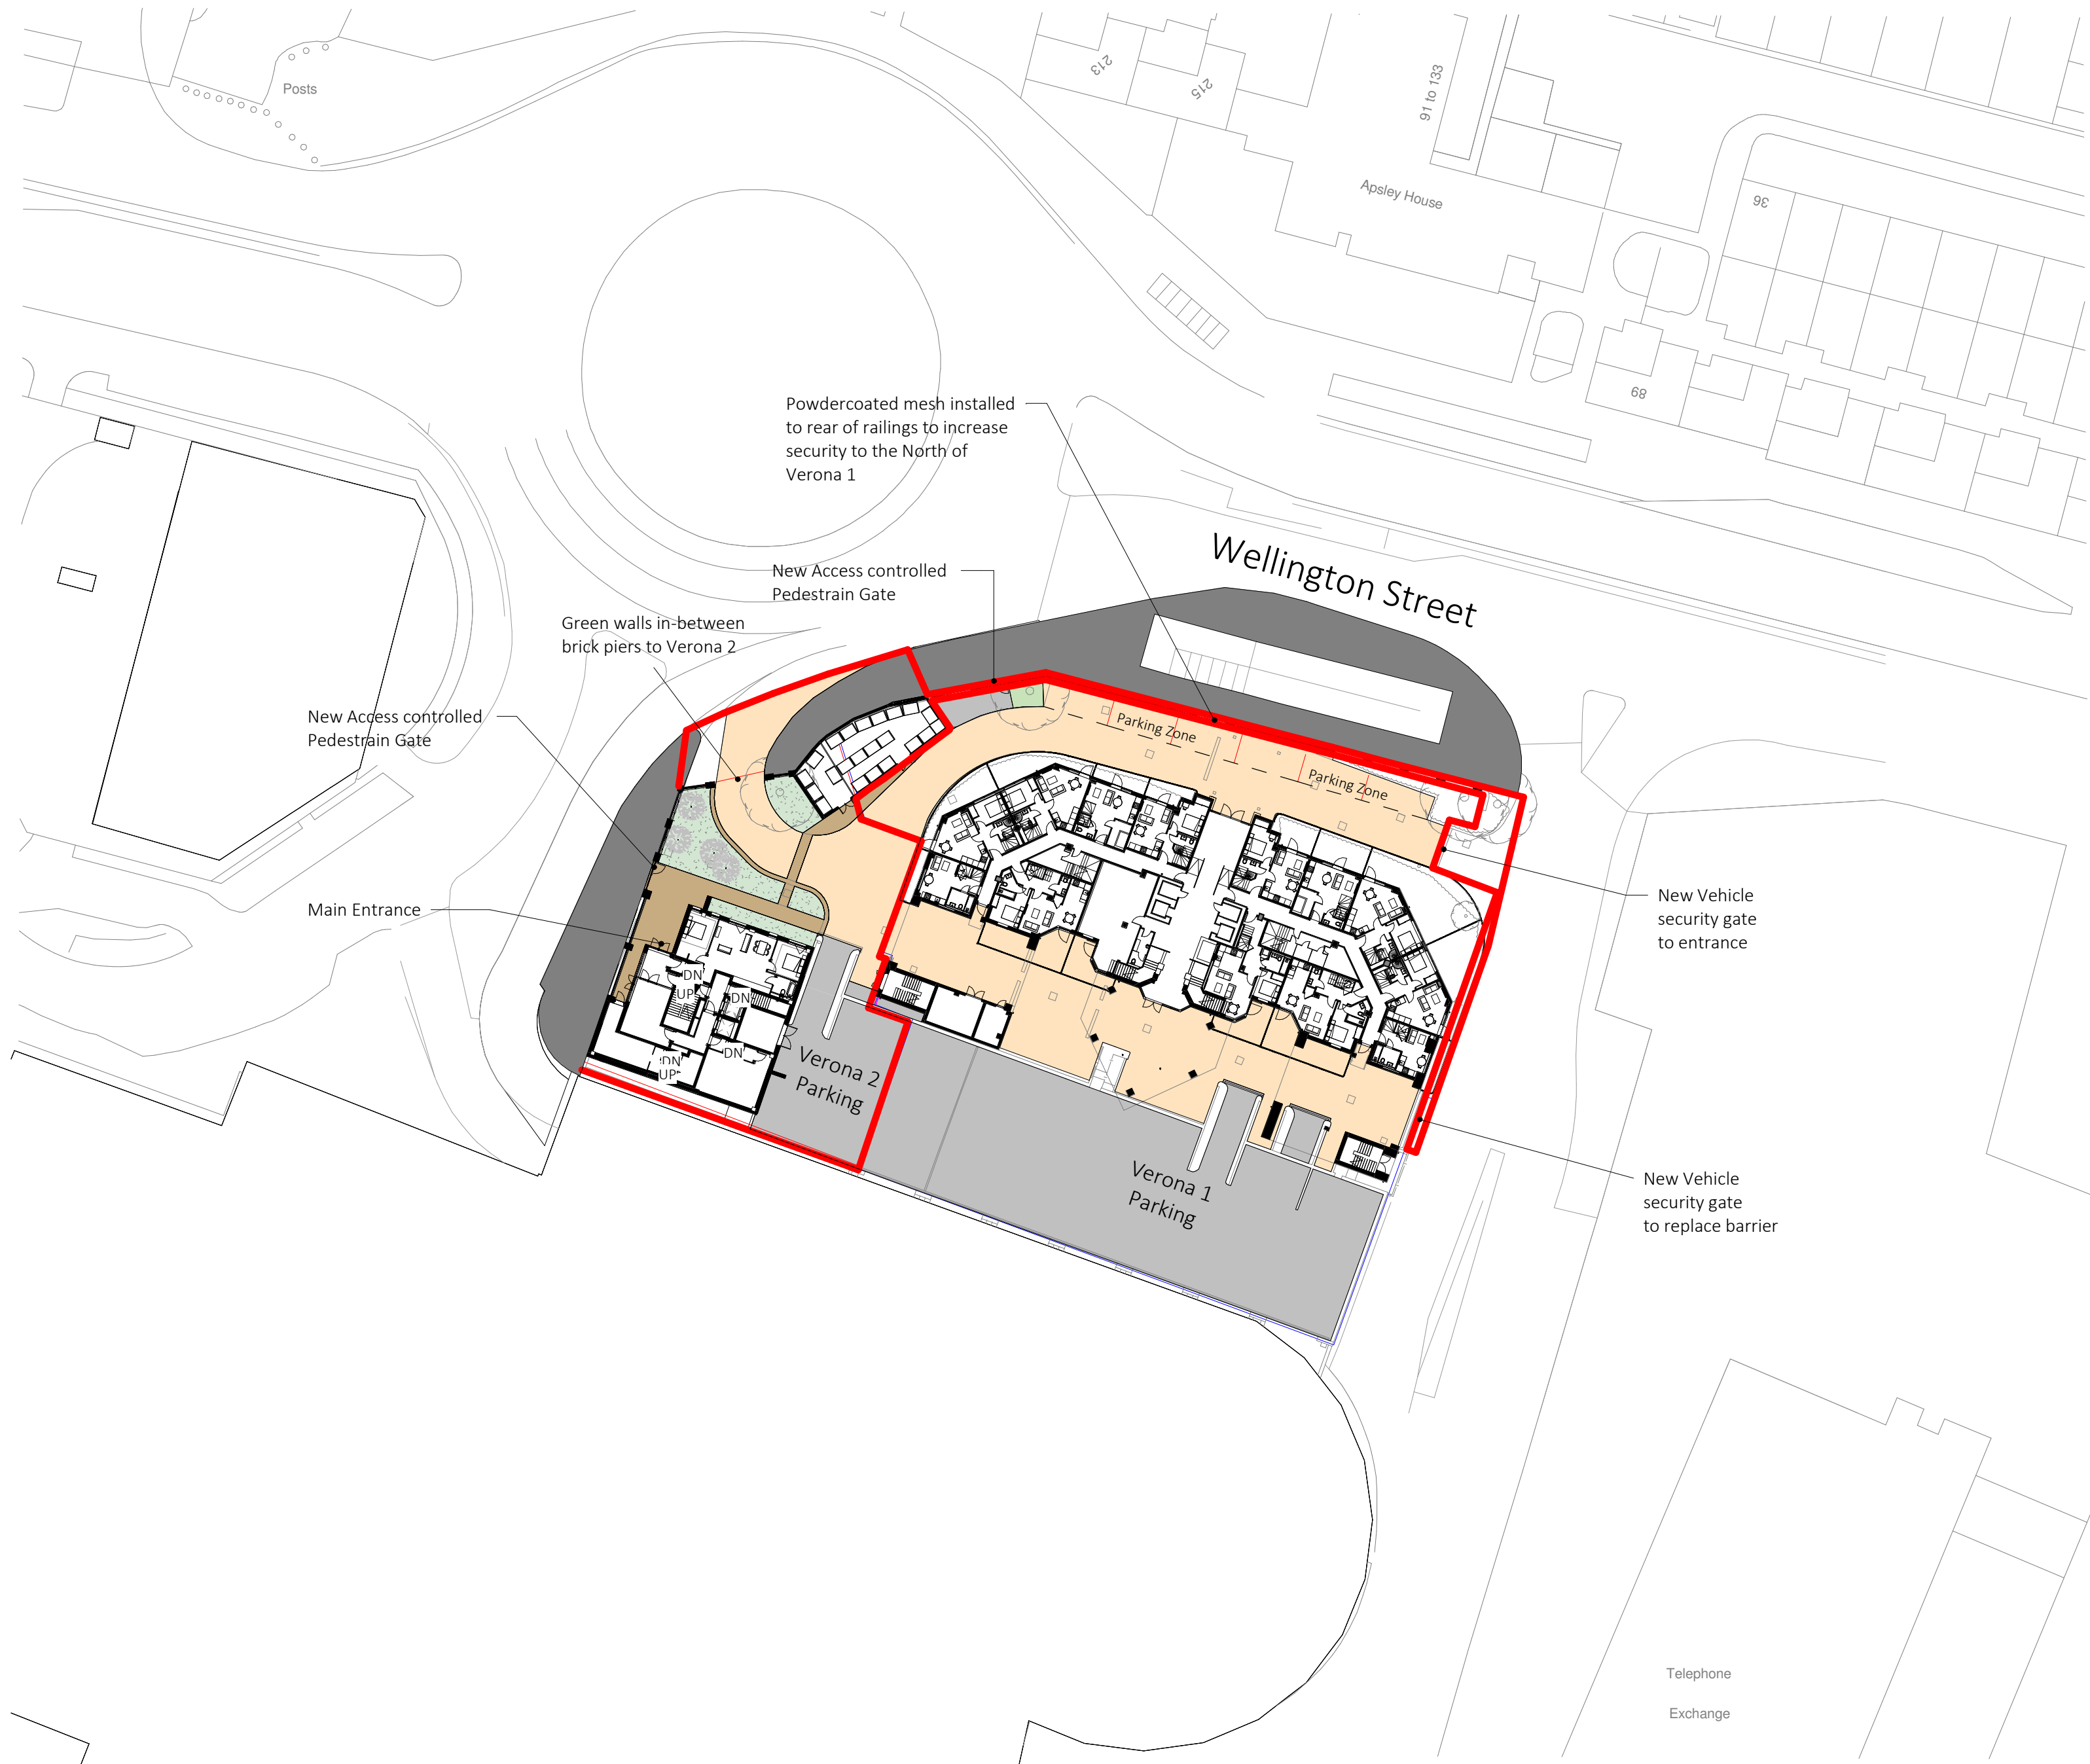

Proposed Site Plan 1-500
1 : 500

P03	08/02/23	Road layout and landscaped area updated. South stair reversed and internal layouts updated accordingly.	LH	NF
P02	26/01/23	Second staircase added. Drawings updated accordingly.	LH	NF
P01		Initial Issue	AB	PR
No.	Date	Description	By	Ckd

CLIENT
C Group

PROJECT
Verona 2

TITLE
Plot V2 - Proposed Site Plan 1-500

DRAWING STATUS
PLANNING

DRAWN	JF	CHECKED	NF
SCALE	As indicated @ A1		
DATE	17/10/2022		