
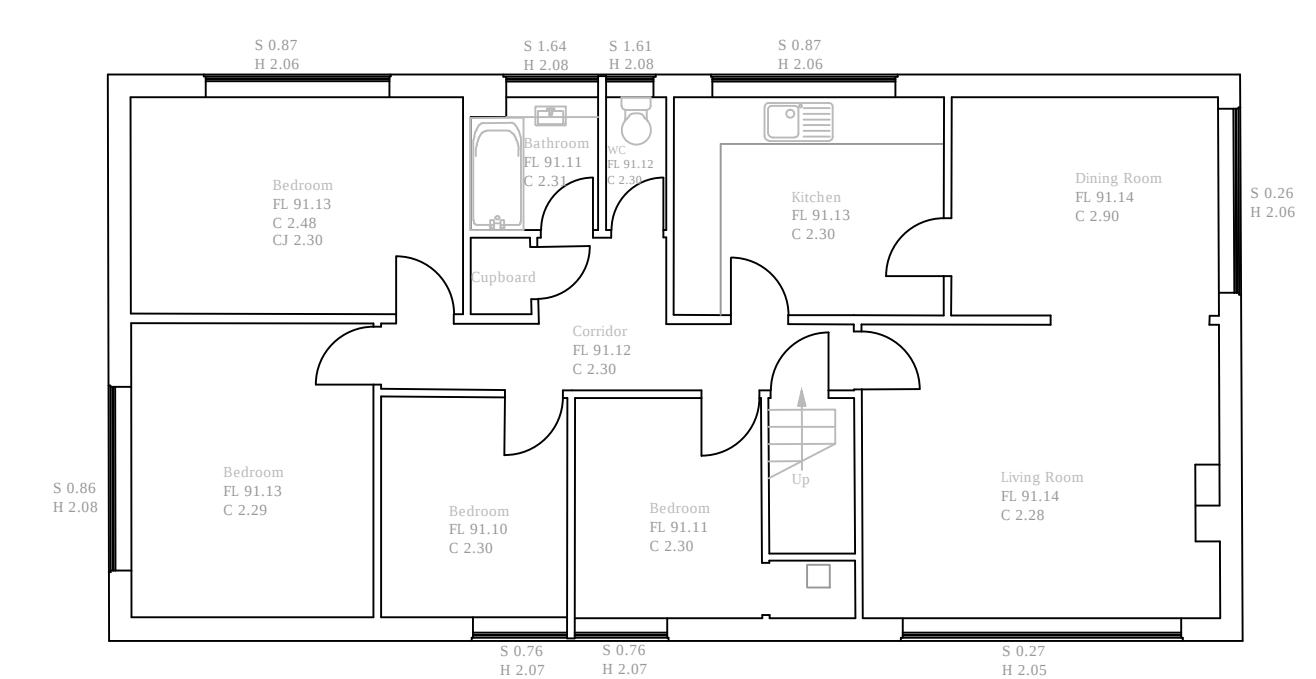


Ref. Point
Rotation Angle 35.96981021
GROUND FLOOR

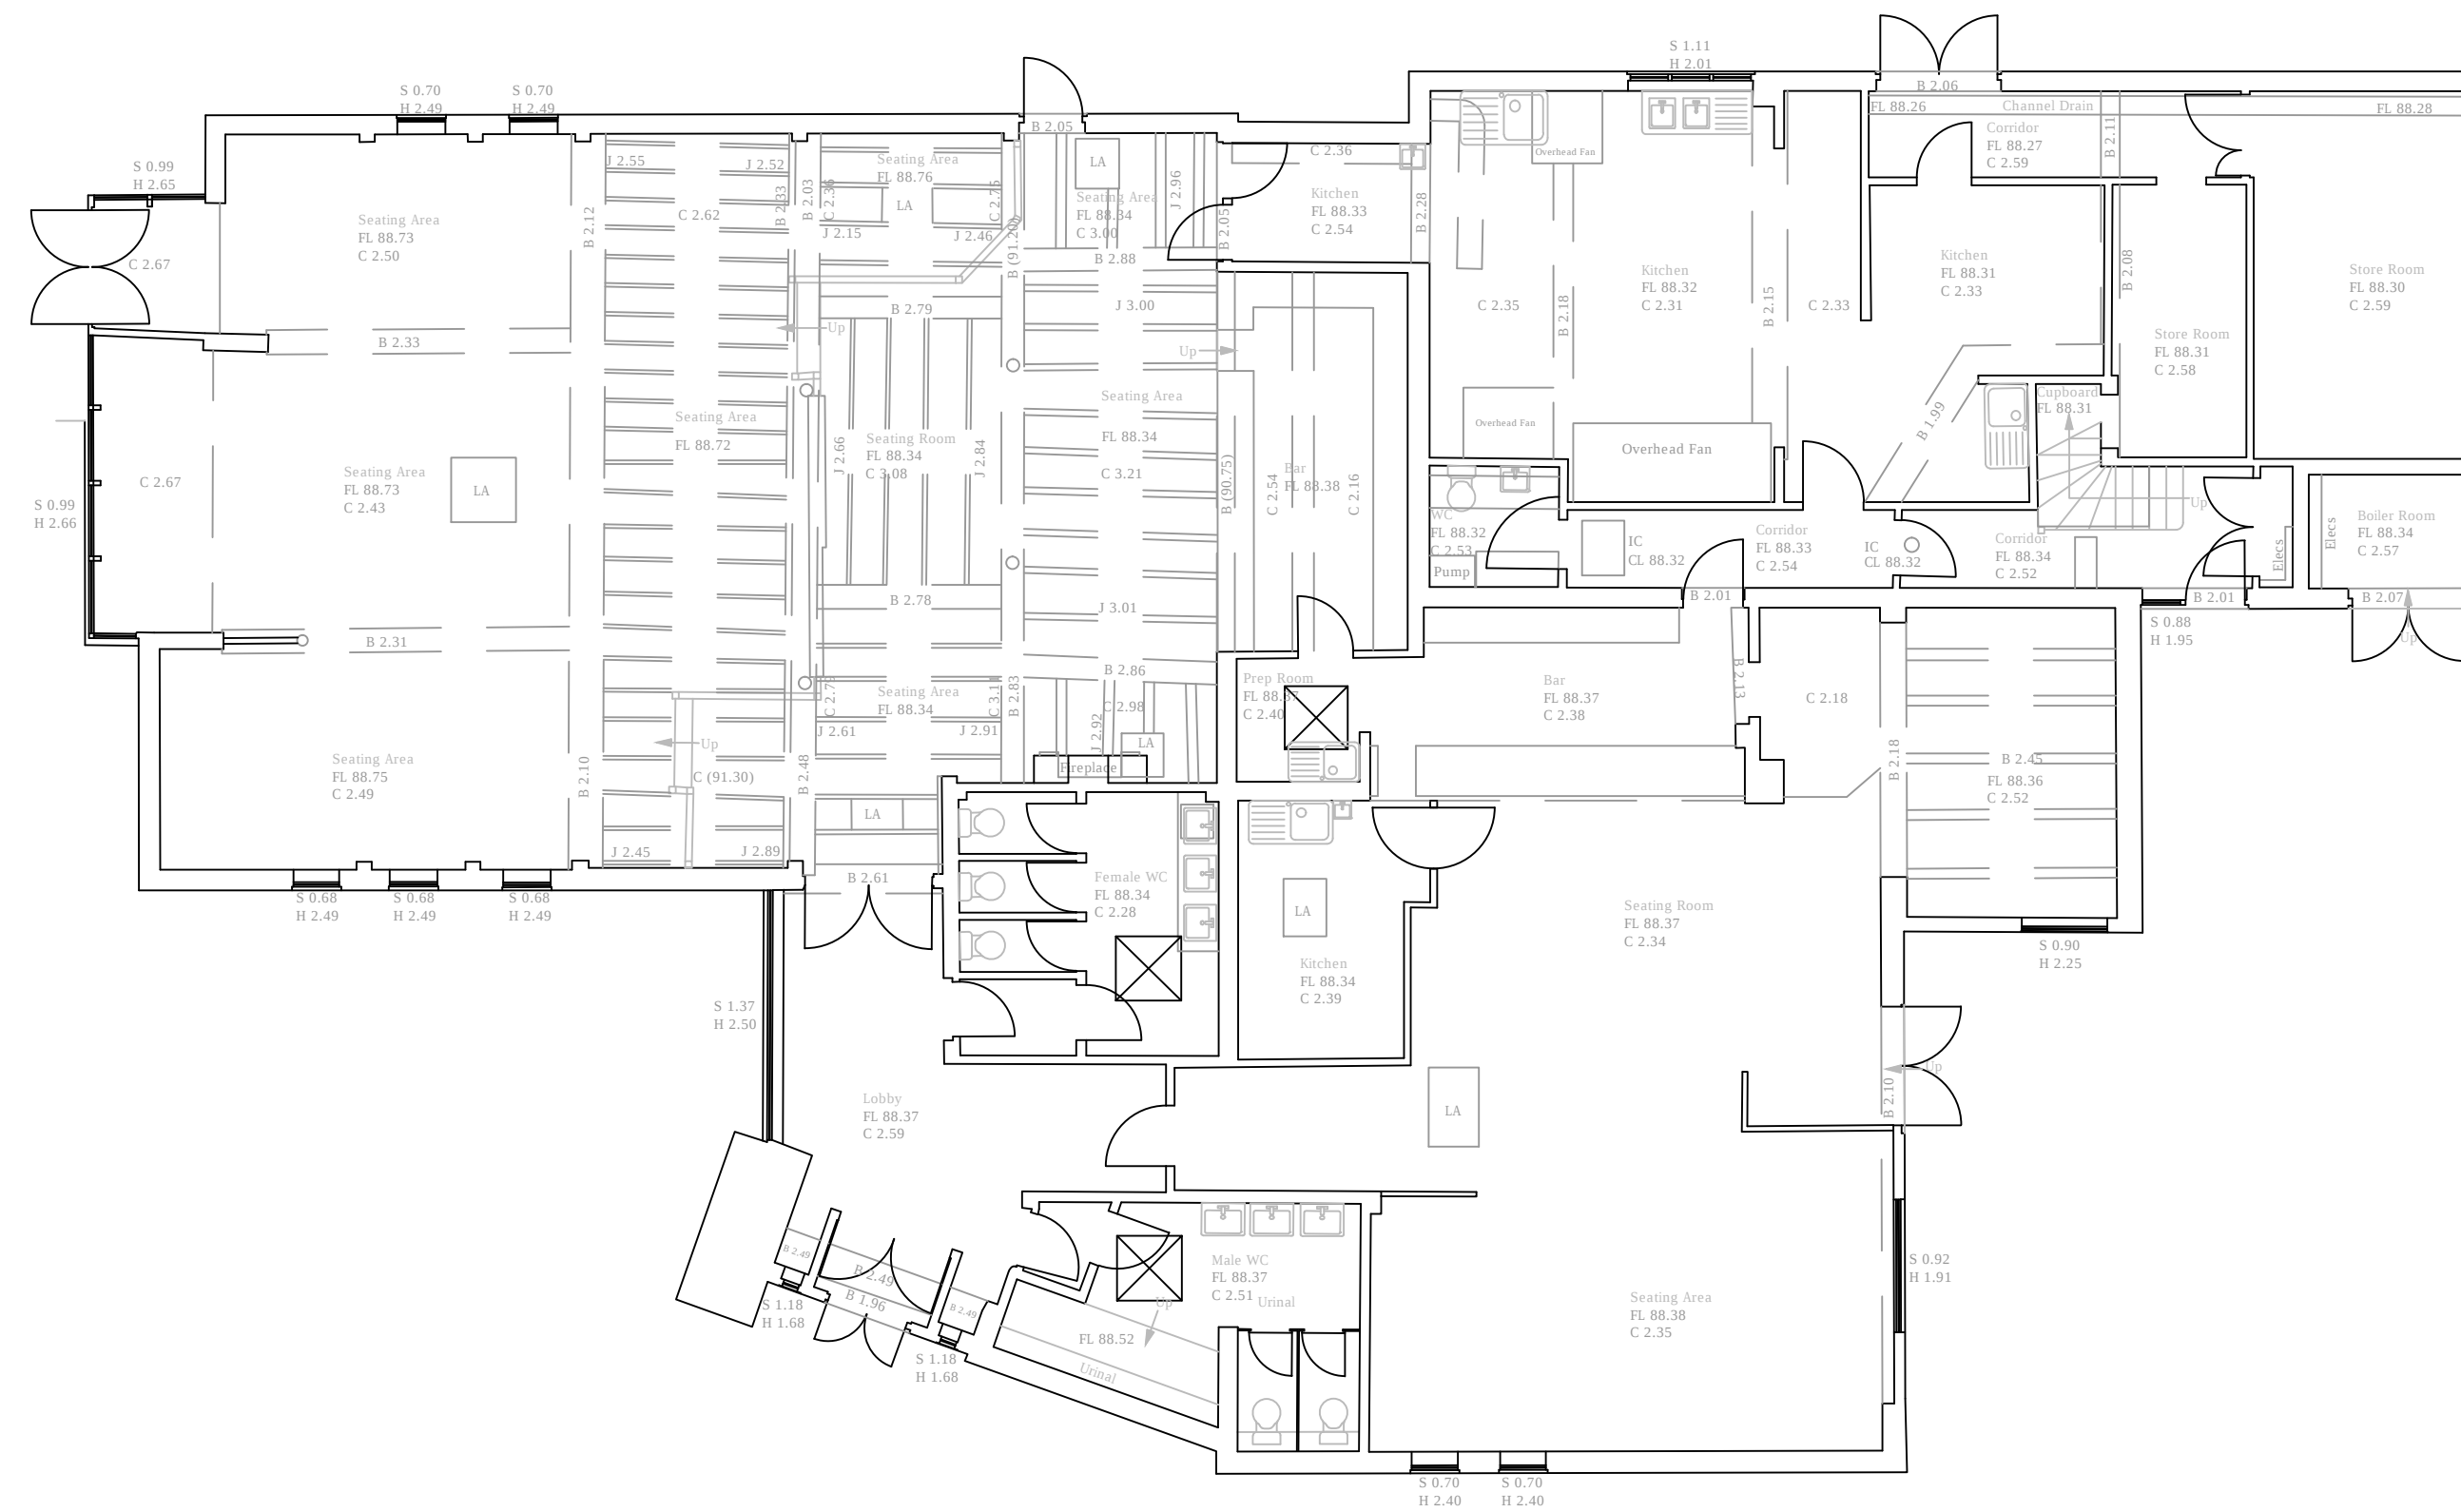

Original drawing size A1

[illegible]

Client:	DSI Ltd				
Project:	FORMER OLD OAK STAVE Residential Development				
Title:	BUILDING FLOOR PLANS As Existing			Scale:	1:100 @ A1 (200 @ A3)
Status:	PLANNING	Drawn [initials]	Date:	Feb 2020	Approved [initials] Checked [initials]
Job No:	1478	Dep. No:	P03	Rev:	-


Architexture
architects
email: info@architextureltd.co.uk
www.architextureltd.co.uk

Room 17 Malpas Court, Oliphant Circle
Newport NP20 6AD. Tel: 01633 858 295