



RESIDENTIAL DEVELOPMENT RUSKIN AVENUE, ROGERSTONE

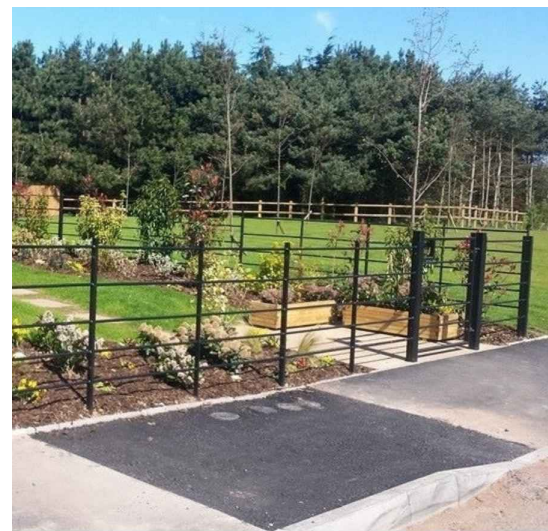

Estate Railings

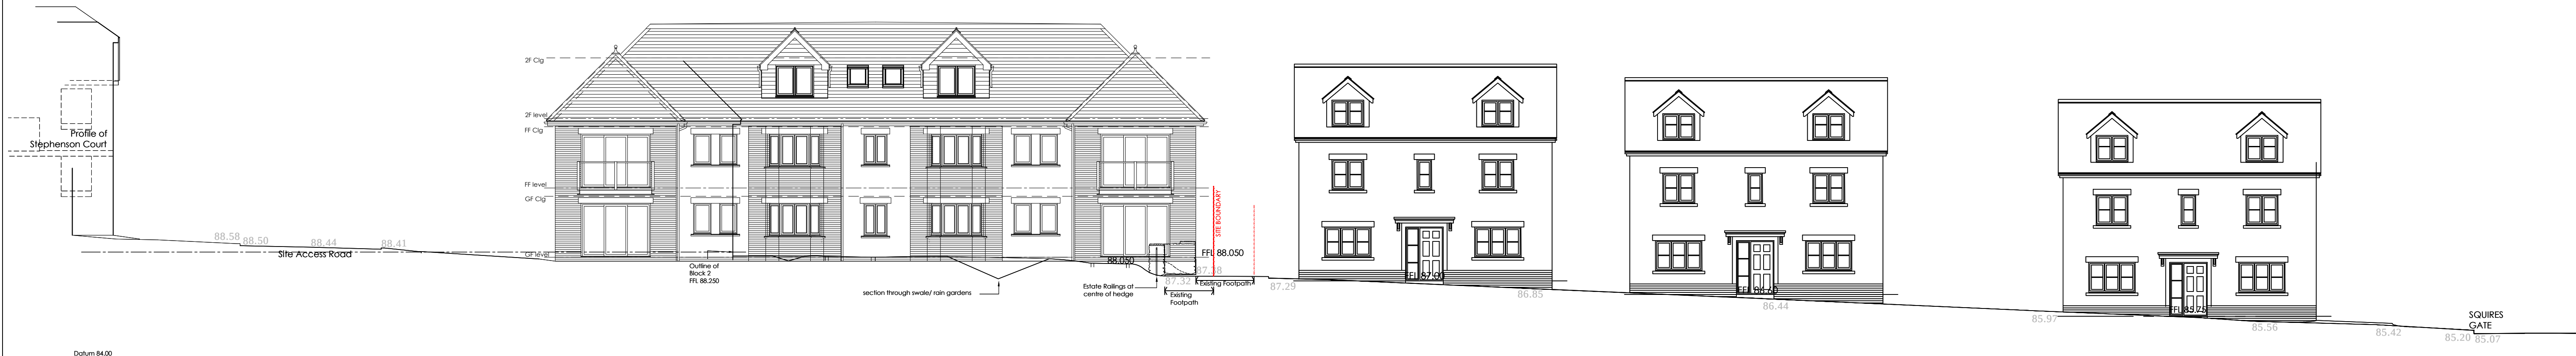

SCALE THIS DRAWING ONLY
FOR PLANNING PURPOSES
CHECK ALL DIMENSIONS ON SITE

This drawing is to establish design intent.
The contractor is responsible for quantities, dimensions, verification of site conditions, compliance
with contract documents for information that pertains to the fabrication processes or techniques of
construction and for the coordination of work with all trades. The drawings are not to be scaled and
all errors or omissions are to be reported to the designers.

Original drawing size A1
This drawing is copyright © 2020 DSI Ltd.

Rev	Date	Description	By	Checked
F	200924	Block 3 ridge level reduced by 550mm.	ml	---
E	200924	Block 3 ridge level further reduced.	ml	---
D	200723	Section amended; Blocks 2 & 3 floor levels reduced by 150mm, Block 3 ridge level by 150mm.	ml	---
C	200709	Section through swales and through pub to be demolished added. 1:50 detail added.	ml	---
B	200706	Adjusted from consented planning drawings for 3No. houses.	ml	---
A	200701	Finished floor levels of 3No. houses corrected to information provided by developer.	ml	---

Client	DSI Ltd
Project	FORMER OLD OAK STAVE Residential Development of 24 Apartments
Title	SITE SECTION BB NORTH - SOUTH Block 3 & consented houses 19/0709
Status	PLANNING
Job No	1478
Dwg. No	P19
Rev.	F

Architexture
architects
email: info@architexture.co.uk
www.architexture.co.uk
Room 17 Molpas Court, Oliphant Circle
Newport NP20 6AD. Tel: 01633 858 295