



RESIDENTIAL DEVELOPMENT RUSKIN AVENUE, ROGERSTONE

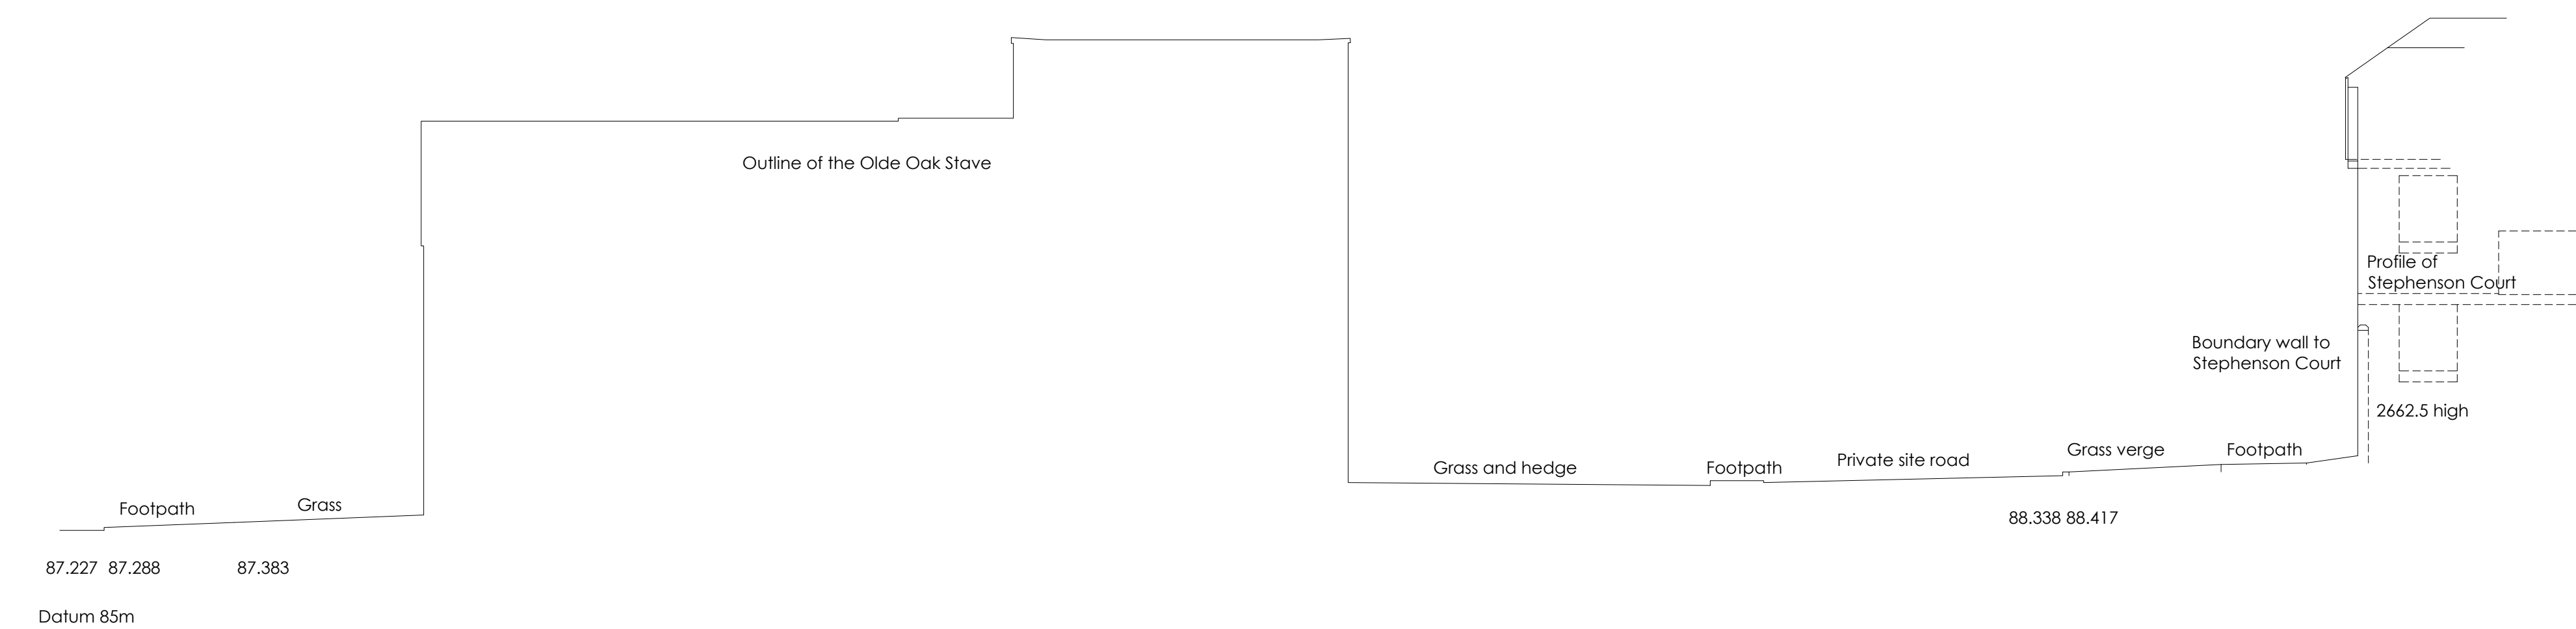

SITE CROSS SECTION A-A AS EXISTING

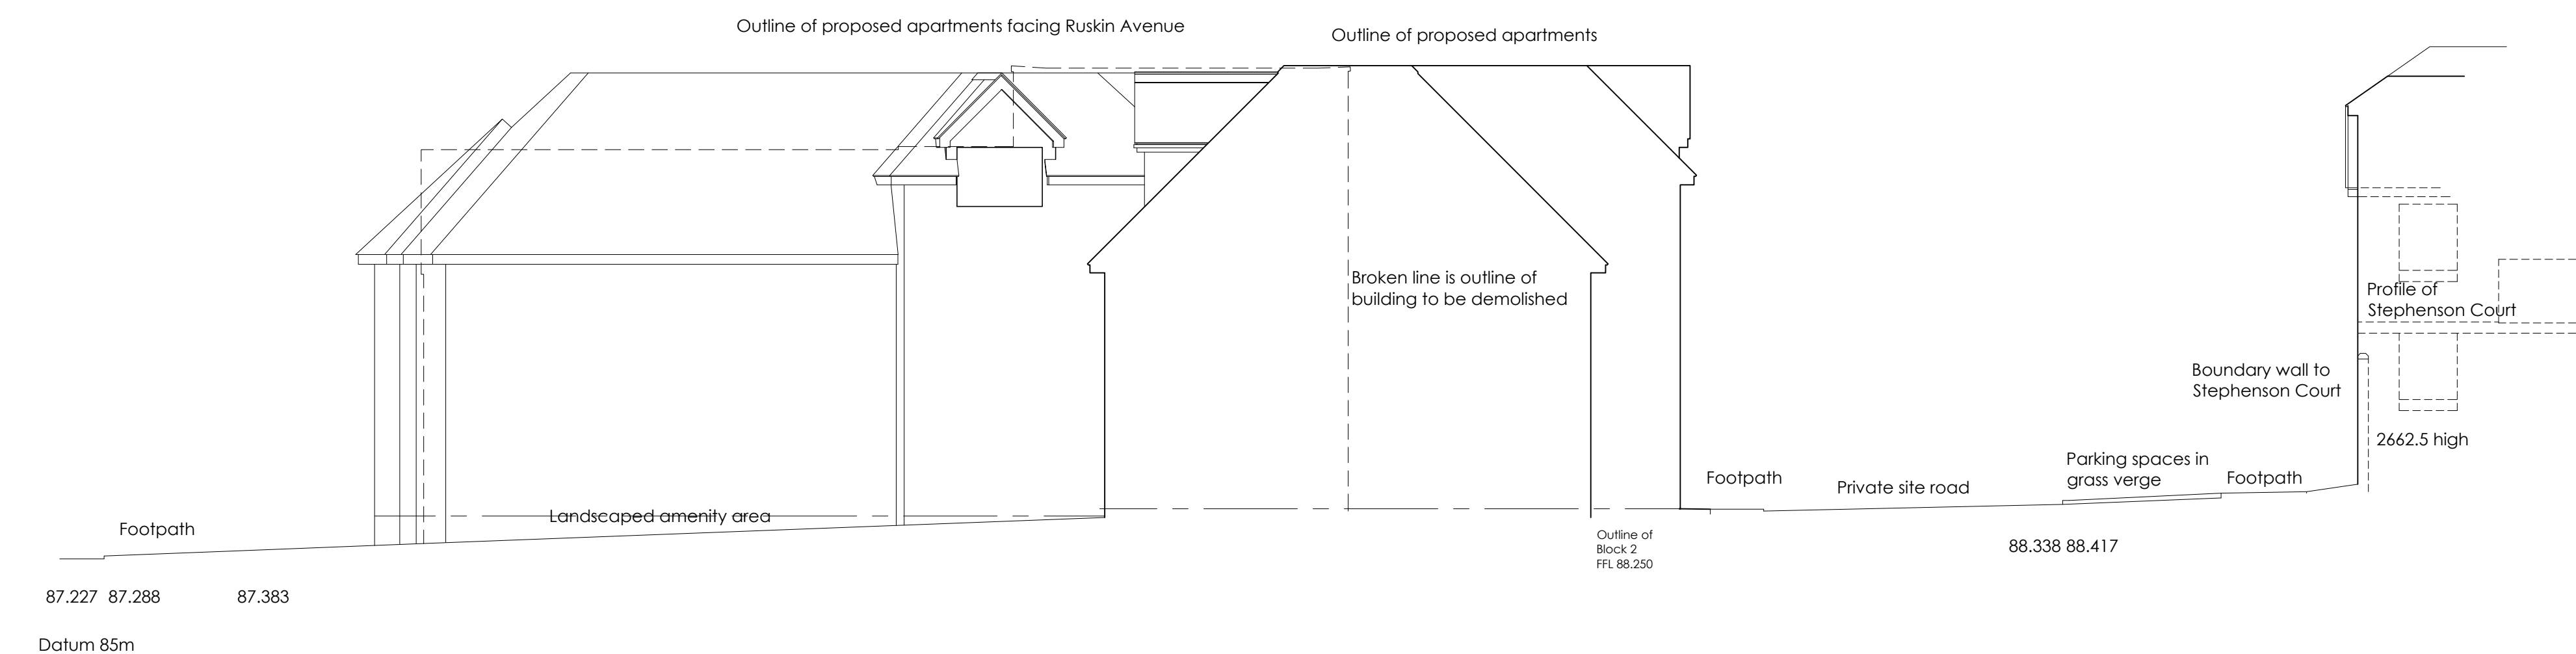

SITE CROSS SECTION A-A AS PROPOSED

**SCALE THIS DRAWING ONLY
FOR PLANNING PURPOSES
CHECK ALL DIMENSIONS ON SITE**

This drawing is to establish design intent.
The contractor is responsible for quantities, dimensions, verification of site conditions, compliance with contract documents for information that pertains to the fabrication processes or techniques of construction and for the co-ordination of work with all trades. The drawings are not to be scaled and all errors or omissions are to be reported to the designers.

Original drawing size A1

C	200924	Roof level reduced by 550mm.	ml	
B	200924	Roof level reduced further.	ml	
A	200723	Floor level of Block 2 amended & ridge level reduced by 150mm.	ml	
Px	288..	Pegging	fx	(Accepted)

Client	DSI Ltd				
Project	FORMER OLD OAK STAVE Residential Development of 24 Apartments				
Title	SITE SECTION AA As Existing & Proposed			Scale	1:100 @ A1 [1:200 @ A3]
Status	PLANNING	Drawn P118	Date	Apr 2020	Approved ----- Checked -----
Job No	1478	Rev No	P12	Rev	C


email: info@architextureltd.co.uk
www.architextureltd.co.uk

Room 17 Malpas Court, Oliphant Circle
Newport NP20 6AD. Tel: 01633 858 295