




address: 132A 'The Westlands', Compton Road,
Wolverhampton, WV3 9QB

web: www.bealandscape.co.uk
tel: 01902 424 950 / 01902 425 001
email: info@bealandscape.co.uk

Do not scale from this drawing. Figured dimensions only to be used. This drawing and the design it depicts are copyright and may not be copied or reproduced without written permission from Bea Landscape Design Ltd. No liability will be accepted for amendments made by others.

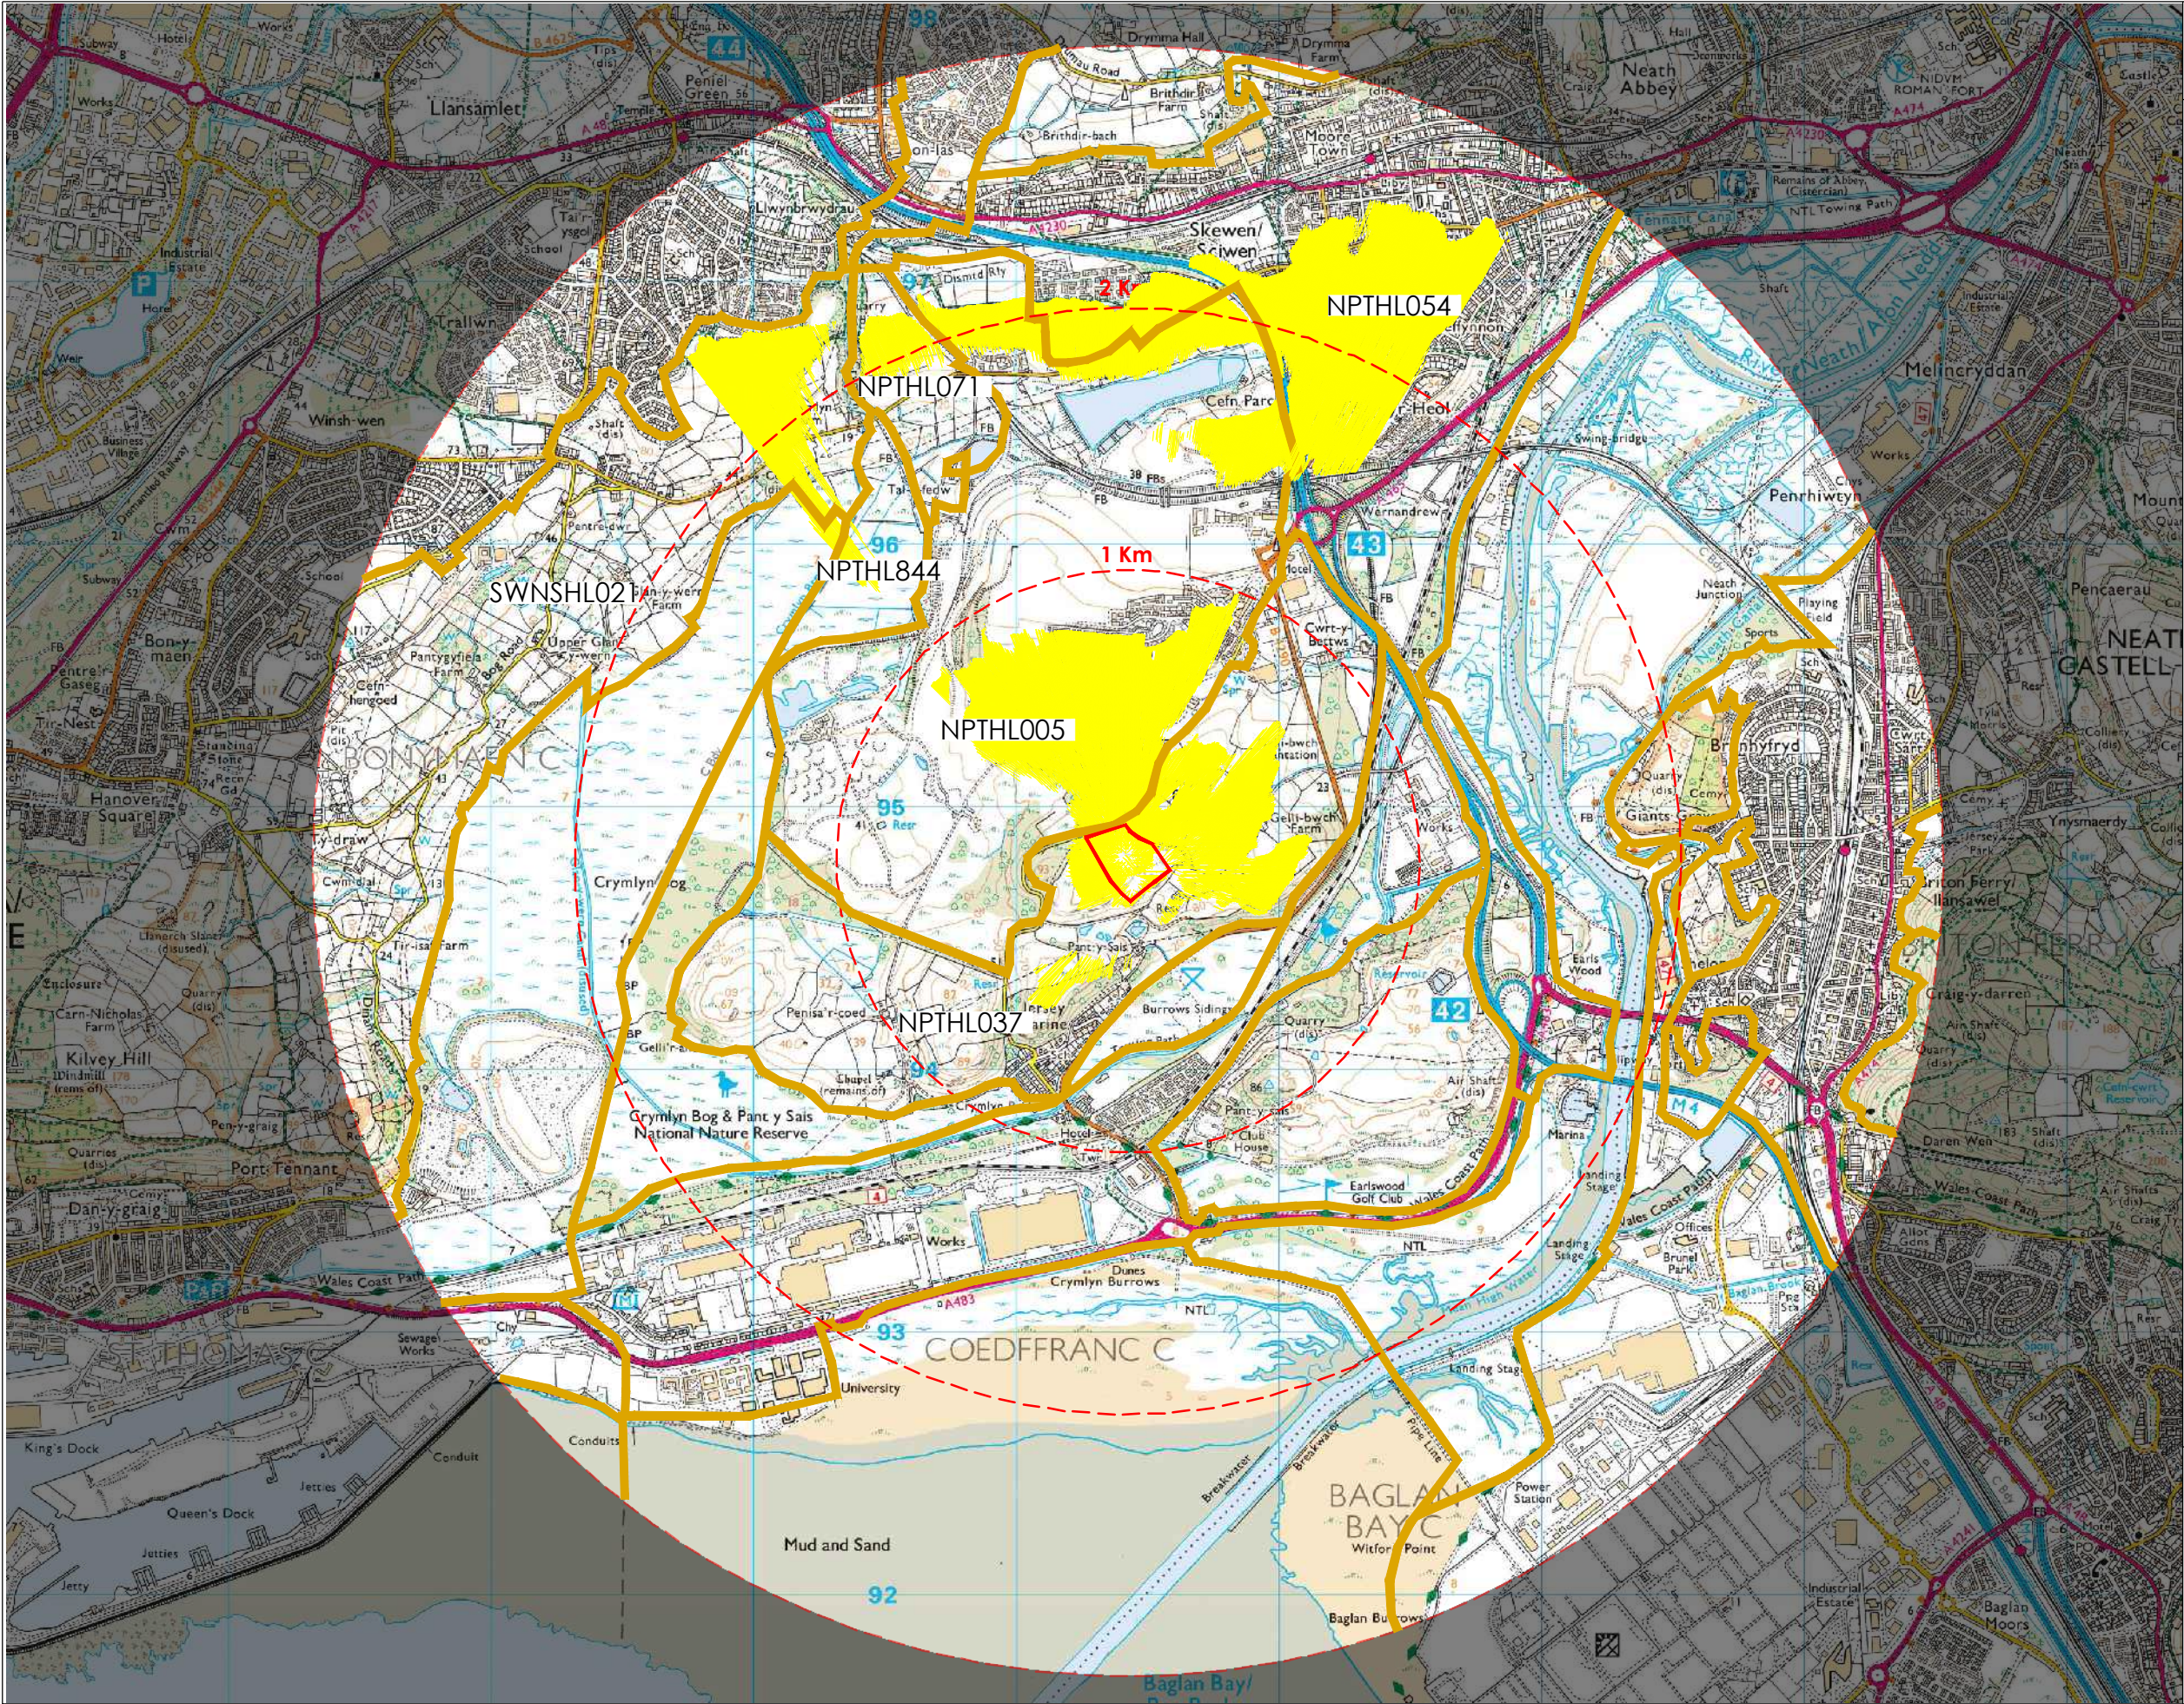


LEGEND:

 Application Site

 Visual envelope
(based on ZTV and field survey)

 LANDMAP Historic UID areas

UID No.	Area Name
NPTHLO05	Llandarcy Industrial
NPTHLO37	Pant y Sais
NPTHLO54	Neath Port Talbot Urban Corridor
NPTHLO71	Cwm Crymlyn
NPTHLO844	Crymlyn Bog
SWNSHL021	Brynhyfryd

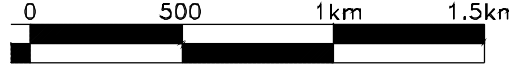

Contains Ordnance Survey Data © Crown Copyright and Database Right
2023. © Crown Copyright. All rights reserved 100018739.

client: Hale Energy

project: Sun Fields, Solar Farm, Gelli-bwch

title: LANDMAP Historic Landscape
with Visual Envelope

Figure: 06