




address: 132A 'The Westlands', Compton Road,
Wolverhampton, WV3 9QB

web: www.bealandscape.co.uk
tel: 01902 424 950 / 01902 425 001
email: info@bealandscape.co.uk

Do not scale from this drawing. Figured dimensions only to be used. This drawing and the design it depicts are copyright and may not be copied or reproduced without written permission from Bea Landscape Design Ltd. No liability will be accepted for amendments made by others.

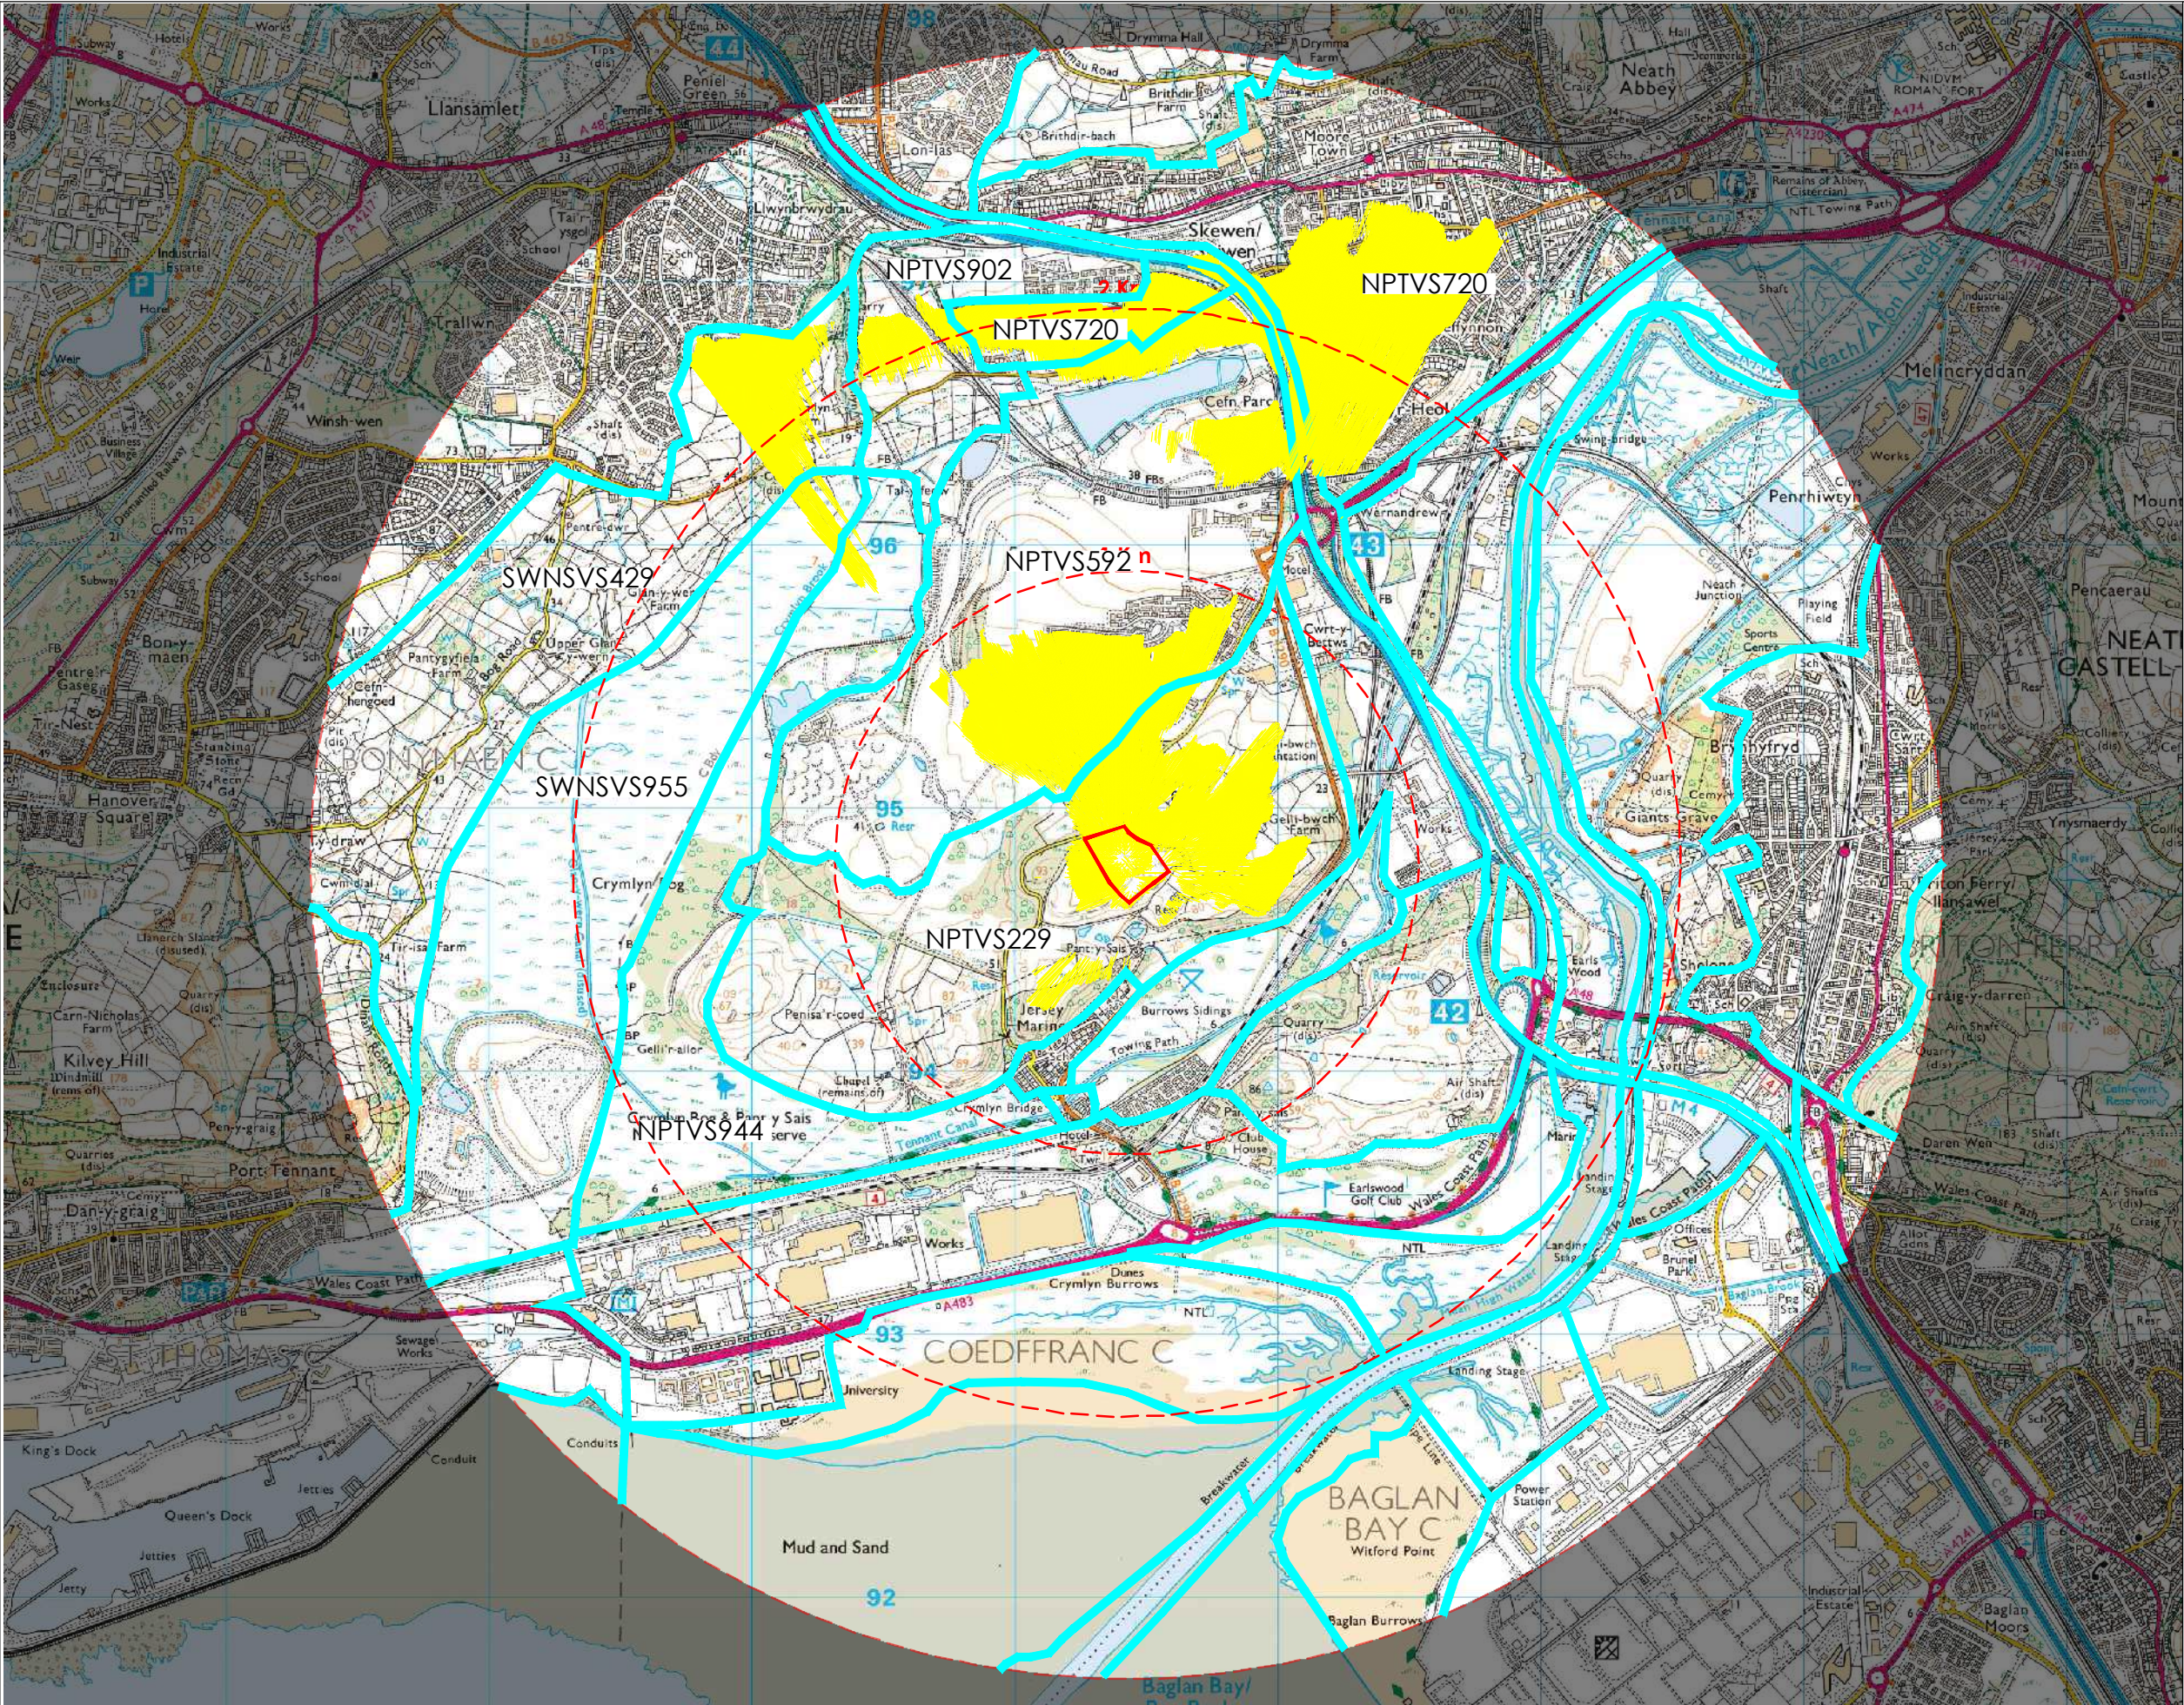


LEGEND:

 Application Site

 Visual envelope
(based on ZTV and field survey)

 LANDMAP Visual & Sensory UID areas

UID No.	Area Name
NPTVS229	Gelli-bwch hills
NPTVS592	Gelli-bwch works
NPTVS720	Neath
NPTVS902	Tal-y-fedw
NPTVS944	Crymlyn Bog
SWNSVS429	
SWNSVS955	Crymlyn

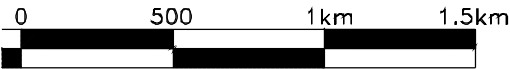

Contains Ordnance Survey Data © Crown Copyright and Database Right
2023. © Crown Copyright. All rights reserved 100018739.

client: Hale Energy

project: Sun Fields, Solar Farm, Gelli-bwch

title: LANDMAP Visual & Sensory
with Visual Envelope

Figure: 08