


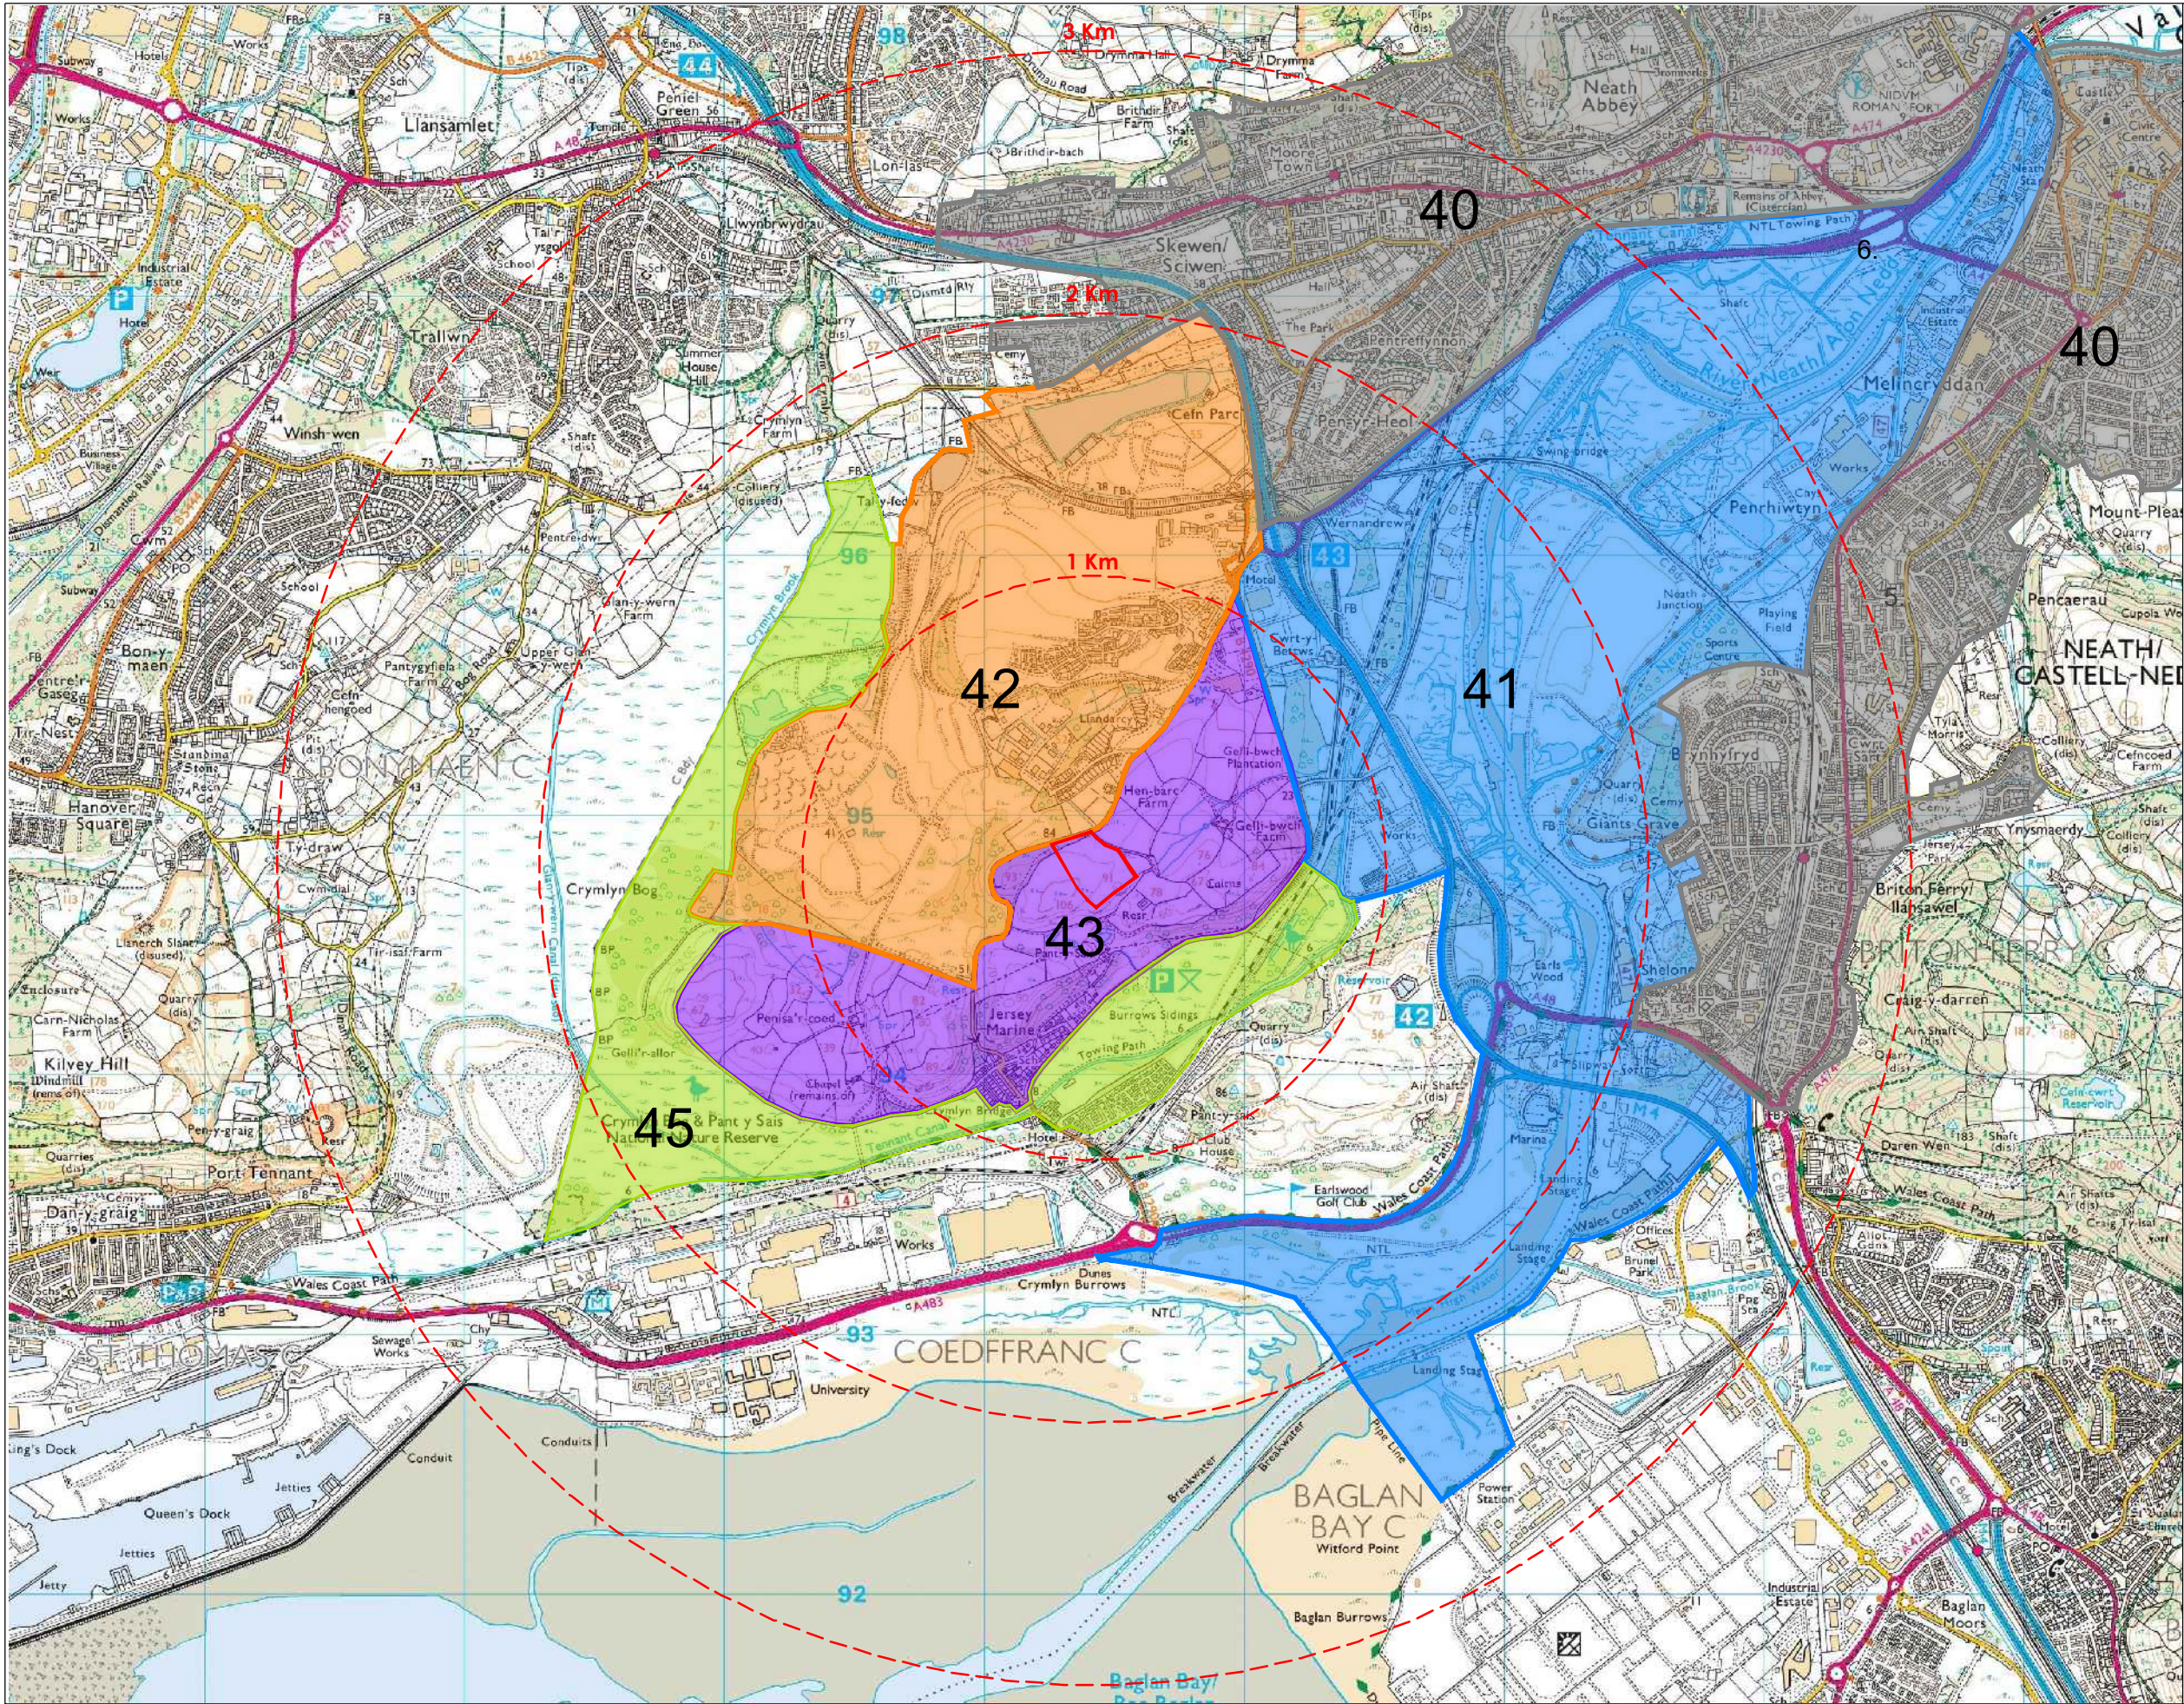

address: 132A 'The Westlands', Compton Road,
Wolverhampton, WV3 9QB

web: www.bealandscape.co.uk
tel: 01902 424 950 / 01902 425 001
email: info@bealandscape.co.uk

bea
landscape design ltd

Do not scale from this drawing. Figured dimensions only to be used. This drawing and the design it depicts are copyright and may not be copied or reproduced without written permission from Bea Landscape Design Ltd. No liability will be accepted for amendments made by others.

LEGEND:

- Application Site
- LCA 40 'Neath'
- LCA 41 'Neath Estuary'
- LCA 42 'Former Llandarcy Refinery'
- LCA 43 'Jersey Marine'
- LCA 45 'Crymlyn Bog'



1km 800 600 400 200 0 500 1km 1.5km

Contains Ordnance Survey Data © Crown Copyright and Database Right
2023. © Crown Copyright. All rights reserved 100018739.

client: Hale Energy

project: Sun Fields, Solar Farm, Gelli-bwch

title: Landscape Character Areas

Figure: 09