


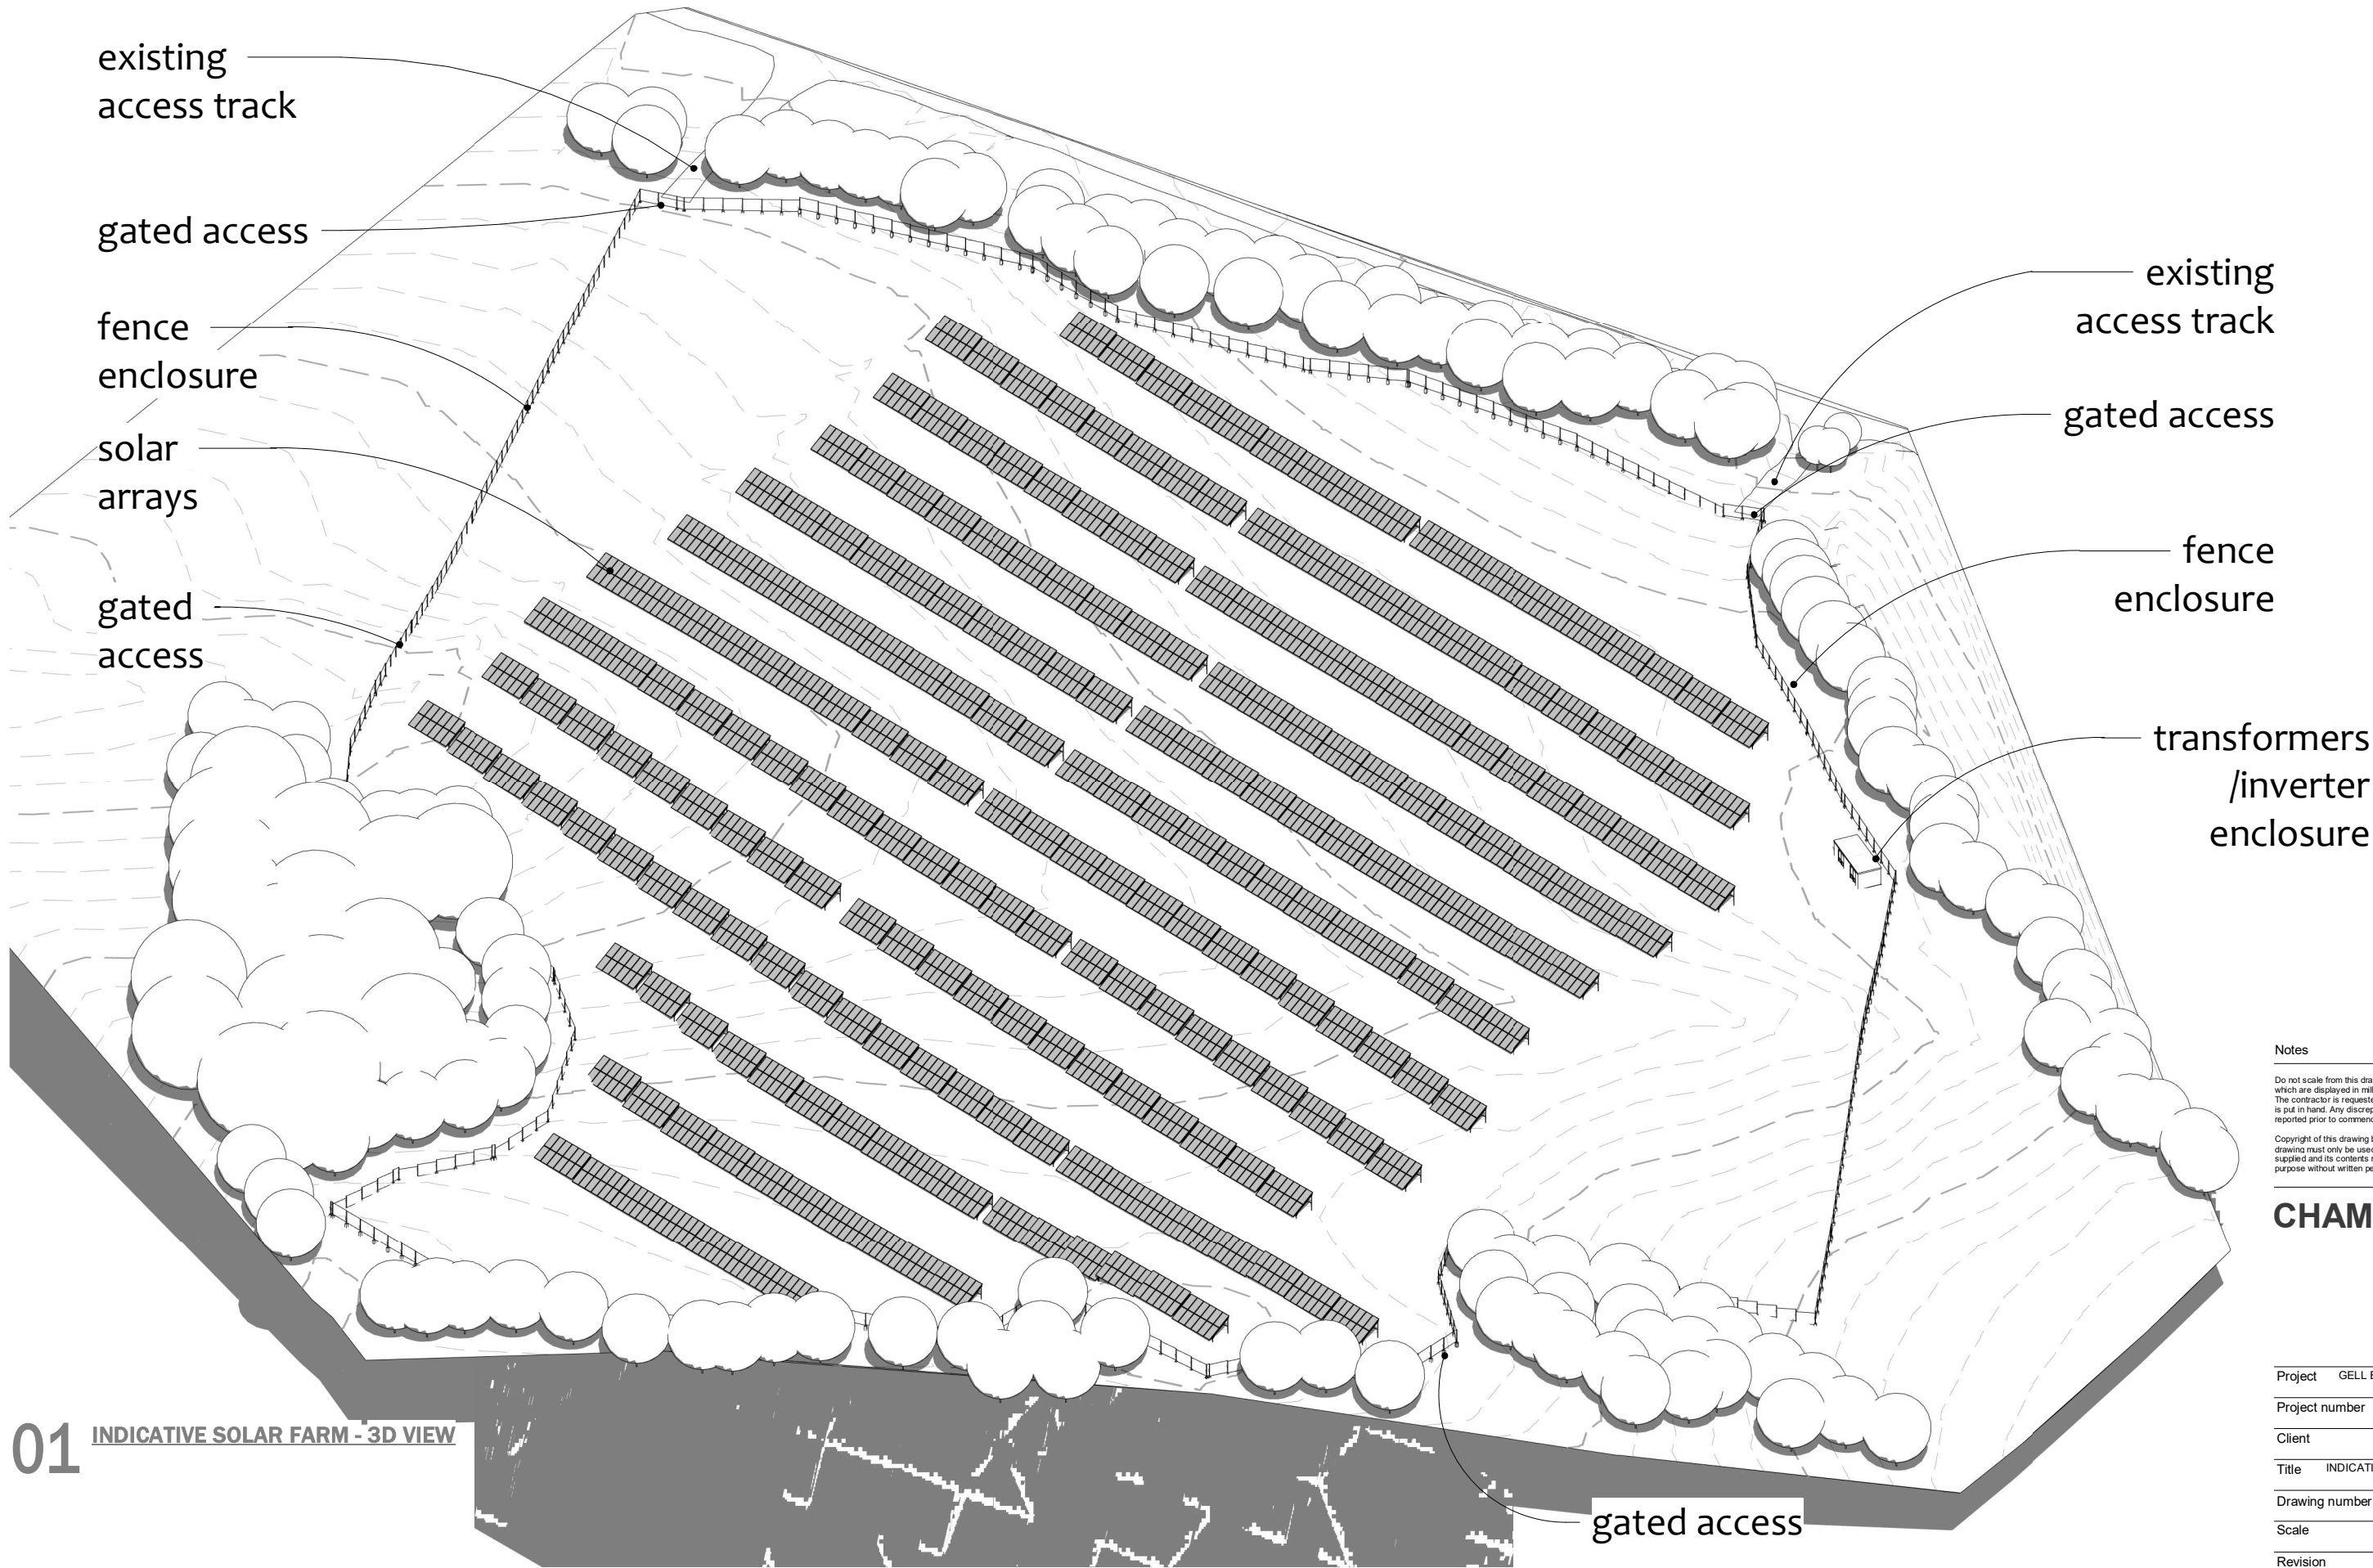

01 INDICATIVE SOLAR FARM - 3D VIEW

Notes

Do not scale from this drawing. Use figured dimensions only, which are displayed in millimeters unless stated otherwise. The contractor is requested to check all dimensions before work is put in hand. Any discrepancies within the drawing should be reported prior to commencement of works.

Copyright of this drawing belongs solely to CMKA Ltd. This drawing must only be used for the purpose for which it is supplied and its contents must not be reproduced for any purpose without written permission.

**CHAMBERLAIN
MOSS
KING**
architecture

97a Glebe Street | Penarth
Vale of Glamorgan | CF64 1EE

T. 02920 306400
chamberlainkingmoss.co.uk

Project	GELL BWCH, LLANDARCY, NEATH
Project number	N395
Client	MR & MRS HALE
Title	INDICATIVE SOLAR FARM - 3D VIEW
Drawing number	A10
Scale	at A3
Revision	A
Status	INFORMATION
Drawn	PC
Date	27.01.23