


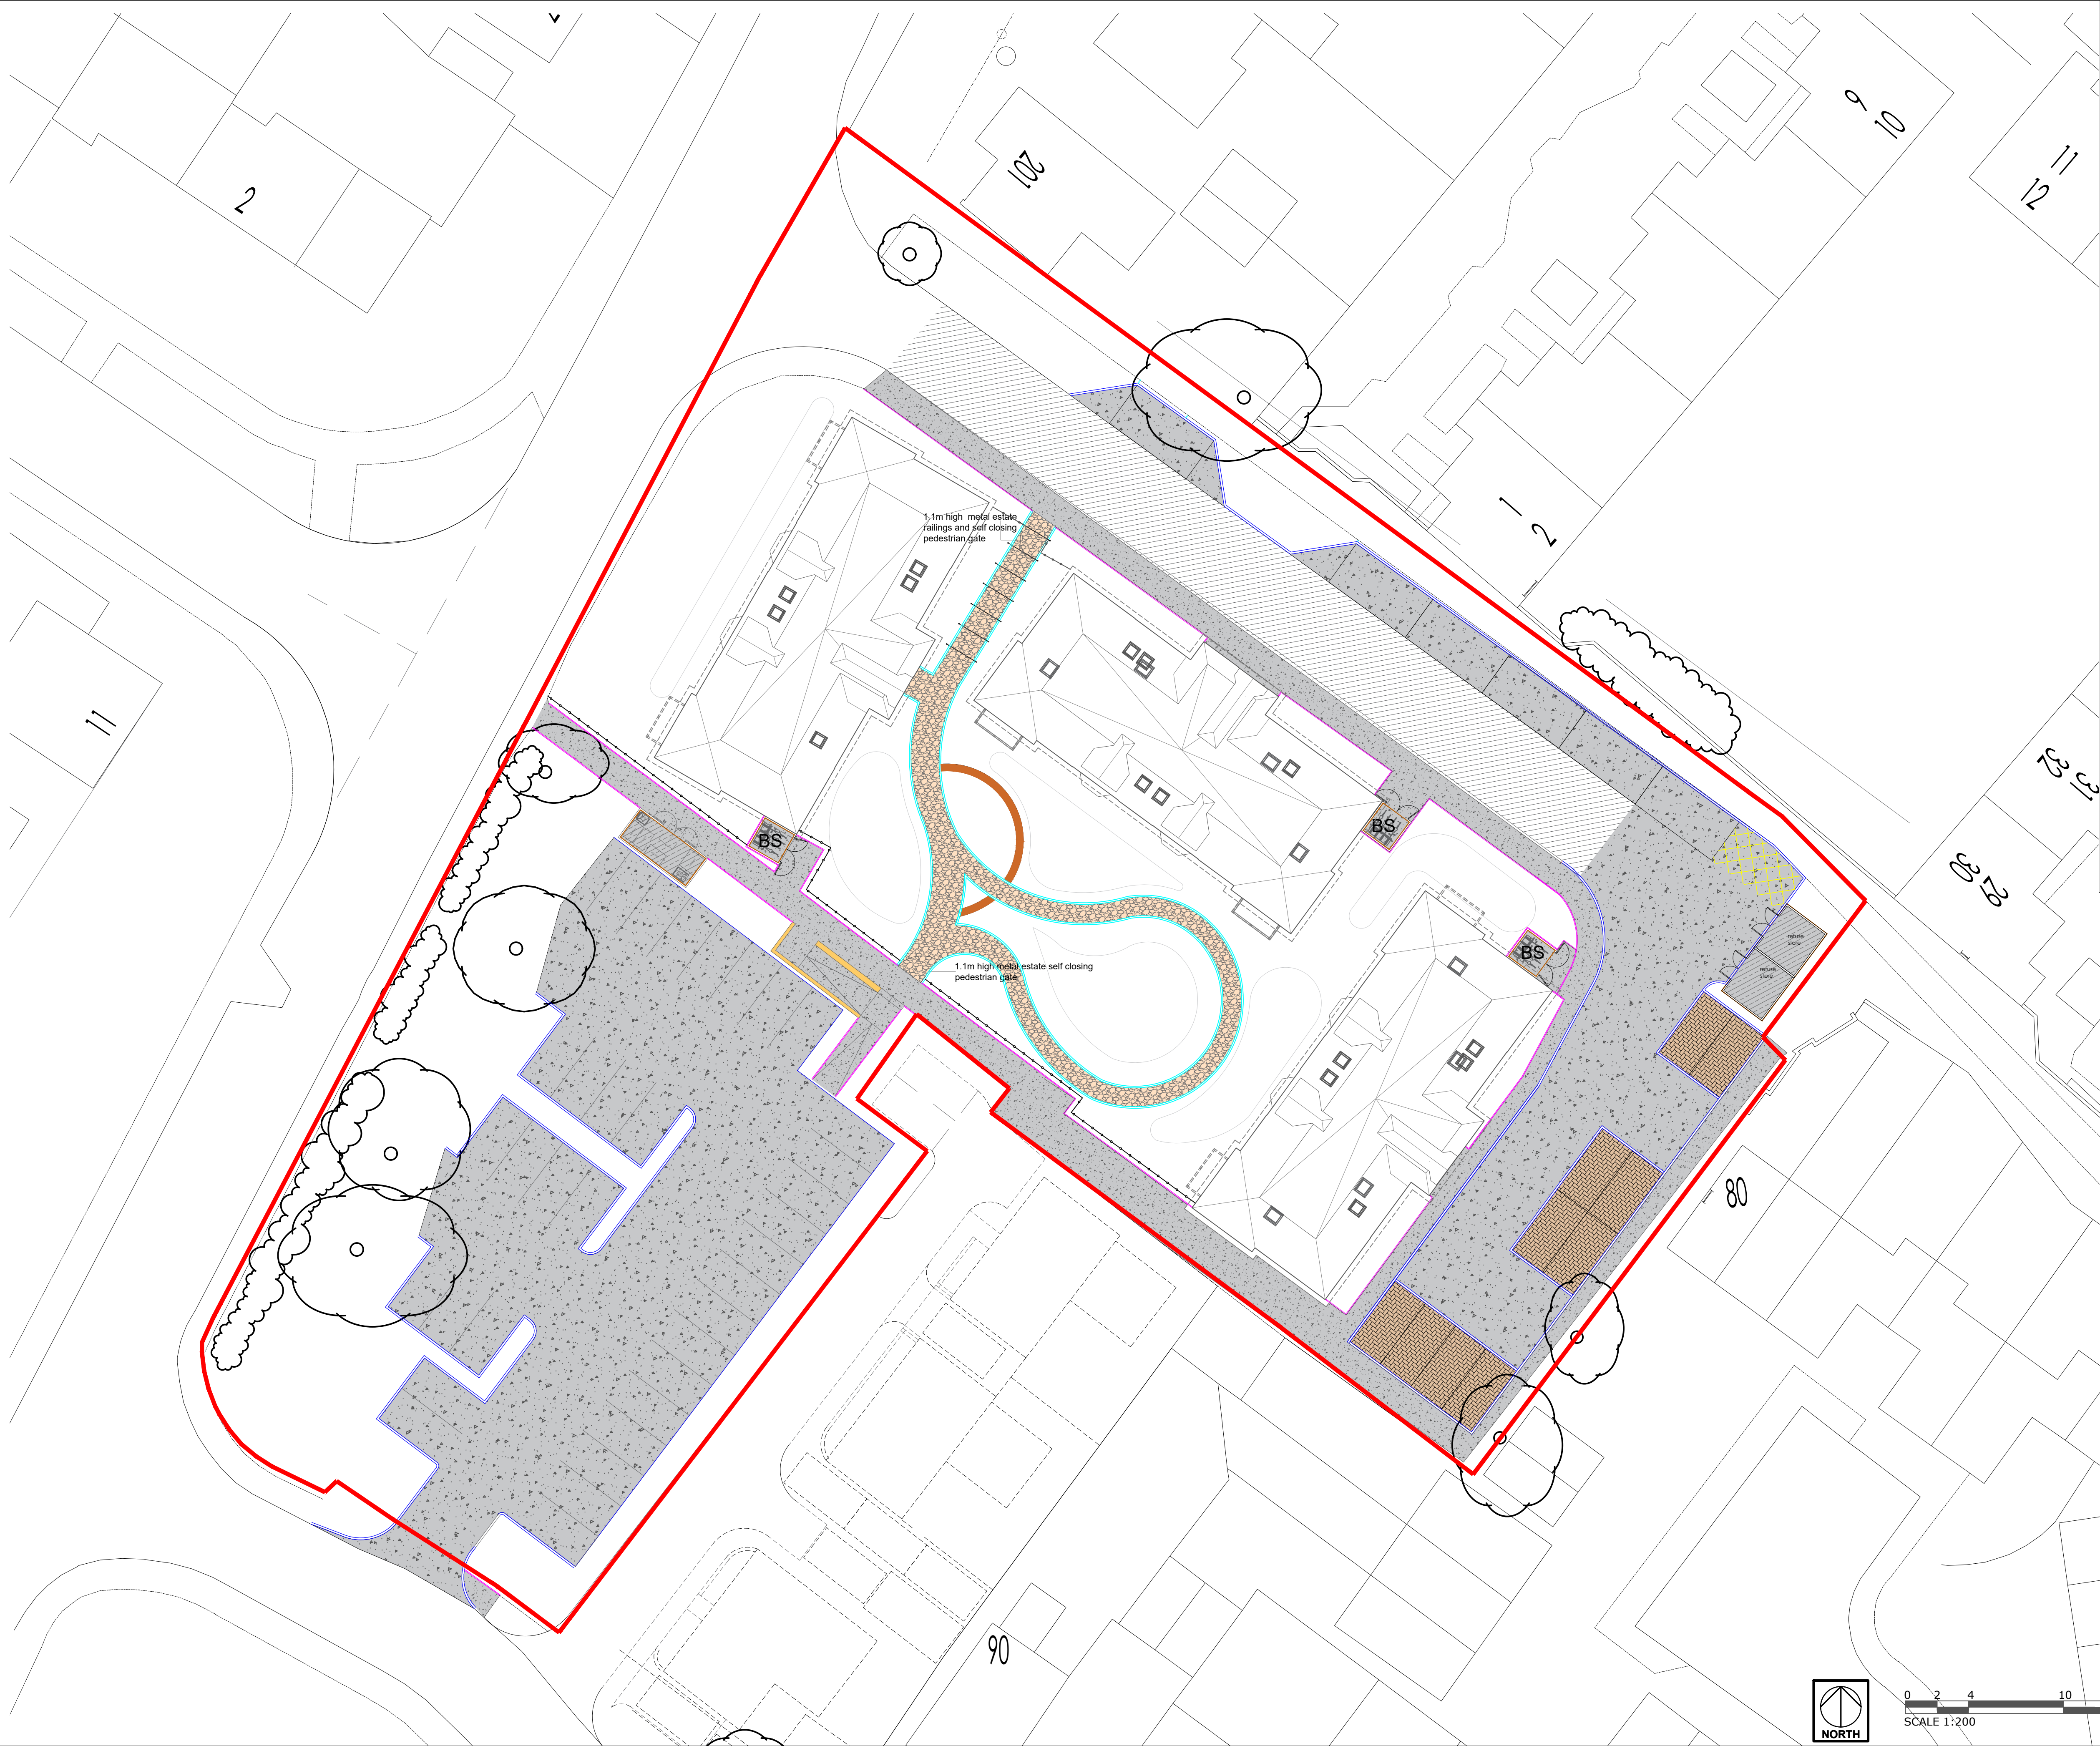

Legend

Application boundary

Concrete HB2 kerb, laid with 100mm upstand as standard - including radius, quadrant, angle, drop and surface channel kerbs.

Key block kerbs

Concrete edging laid flush with adjoining surface.

Existing re-surfaced or new Bitumen vehicular surface

Bitumen Pedestrian surface

Concrete slab to bin stores

Resin bounded gravel - buff

Proposed brick retaining wall

Proposed feature gabion wall with seating

Covered cycle Shelter

Galvanised mild steel climbing plant entrance arch

Existing Road surface

Porous Tobermore Tegula block paving colour - Bracken

Metal estate railings 1.1m high and gate

Timber post and 3 wire fencing, located within hedgerow

POB	29.10.2020	Path adjusted to new building edge	NW
PO1	22.07.2020	Site Extents Line Amended	ER
PO6	22.07.2020	Path alteration	MG
PO5	03.07.2020	Gate Added & Road Layout Amended	ER
PO4	22.04.2020	Turning head added to block 3	NW
PO3	21.04.2020	Block paving added	NW
PO2	21.04.2020	Refuse stores amended	NW
PO1	20.04.2020	First issued	NW
Mark	Date	Details	By

Client:
DSI Ltd

Project Title:
The Olde Oak - Ruskin Avenue

Scale: 1:200
for the original size of : A1

Drawn by : NW Checked by : MG Passed by : MG Date : 26.10.2020

Drawing Status:
Planning

Drawing Originator :
DAVIESLANDSCAPE
ARCHITECTS
Suite F1, Stroud House, Russell Street, Stroud, Gloucestershire, GL5 3AN
t. 01453 760380 e. info@dsi.co.uk w. www.dsi.co.uk

Drawing Title :
Hard Works Plan

Job No	Project	Client	Volume	Level	Type	Sheet	Number	Revision
1993	1993	OLA				1	01	00

DO NOT SCALE FROM THIS DRAWING

V:\Server DATA\PROJECT FILES\1993 Ruskin Avenue\landscape\Drawings\Planning\OLA-1993-L-01-Rev00.dwg