


# RESIDENTIAL DEVELOPMENT RUSKIN AVENUE, ROGERSTONE

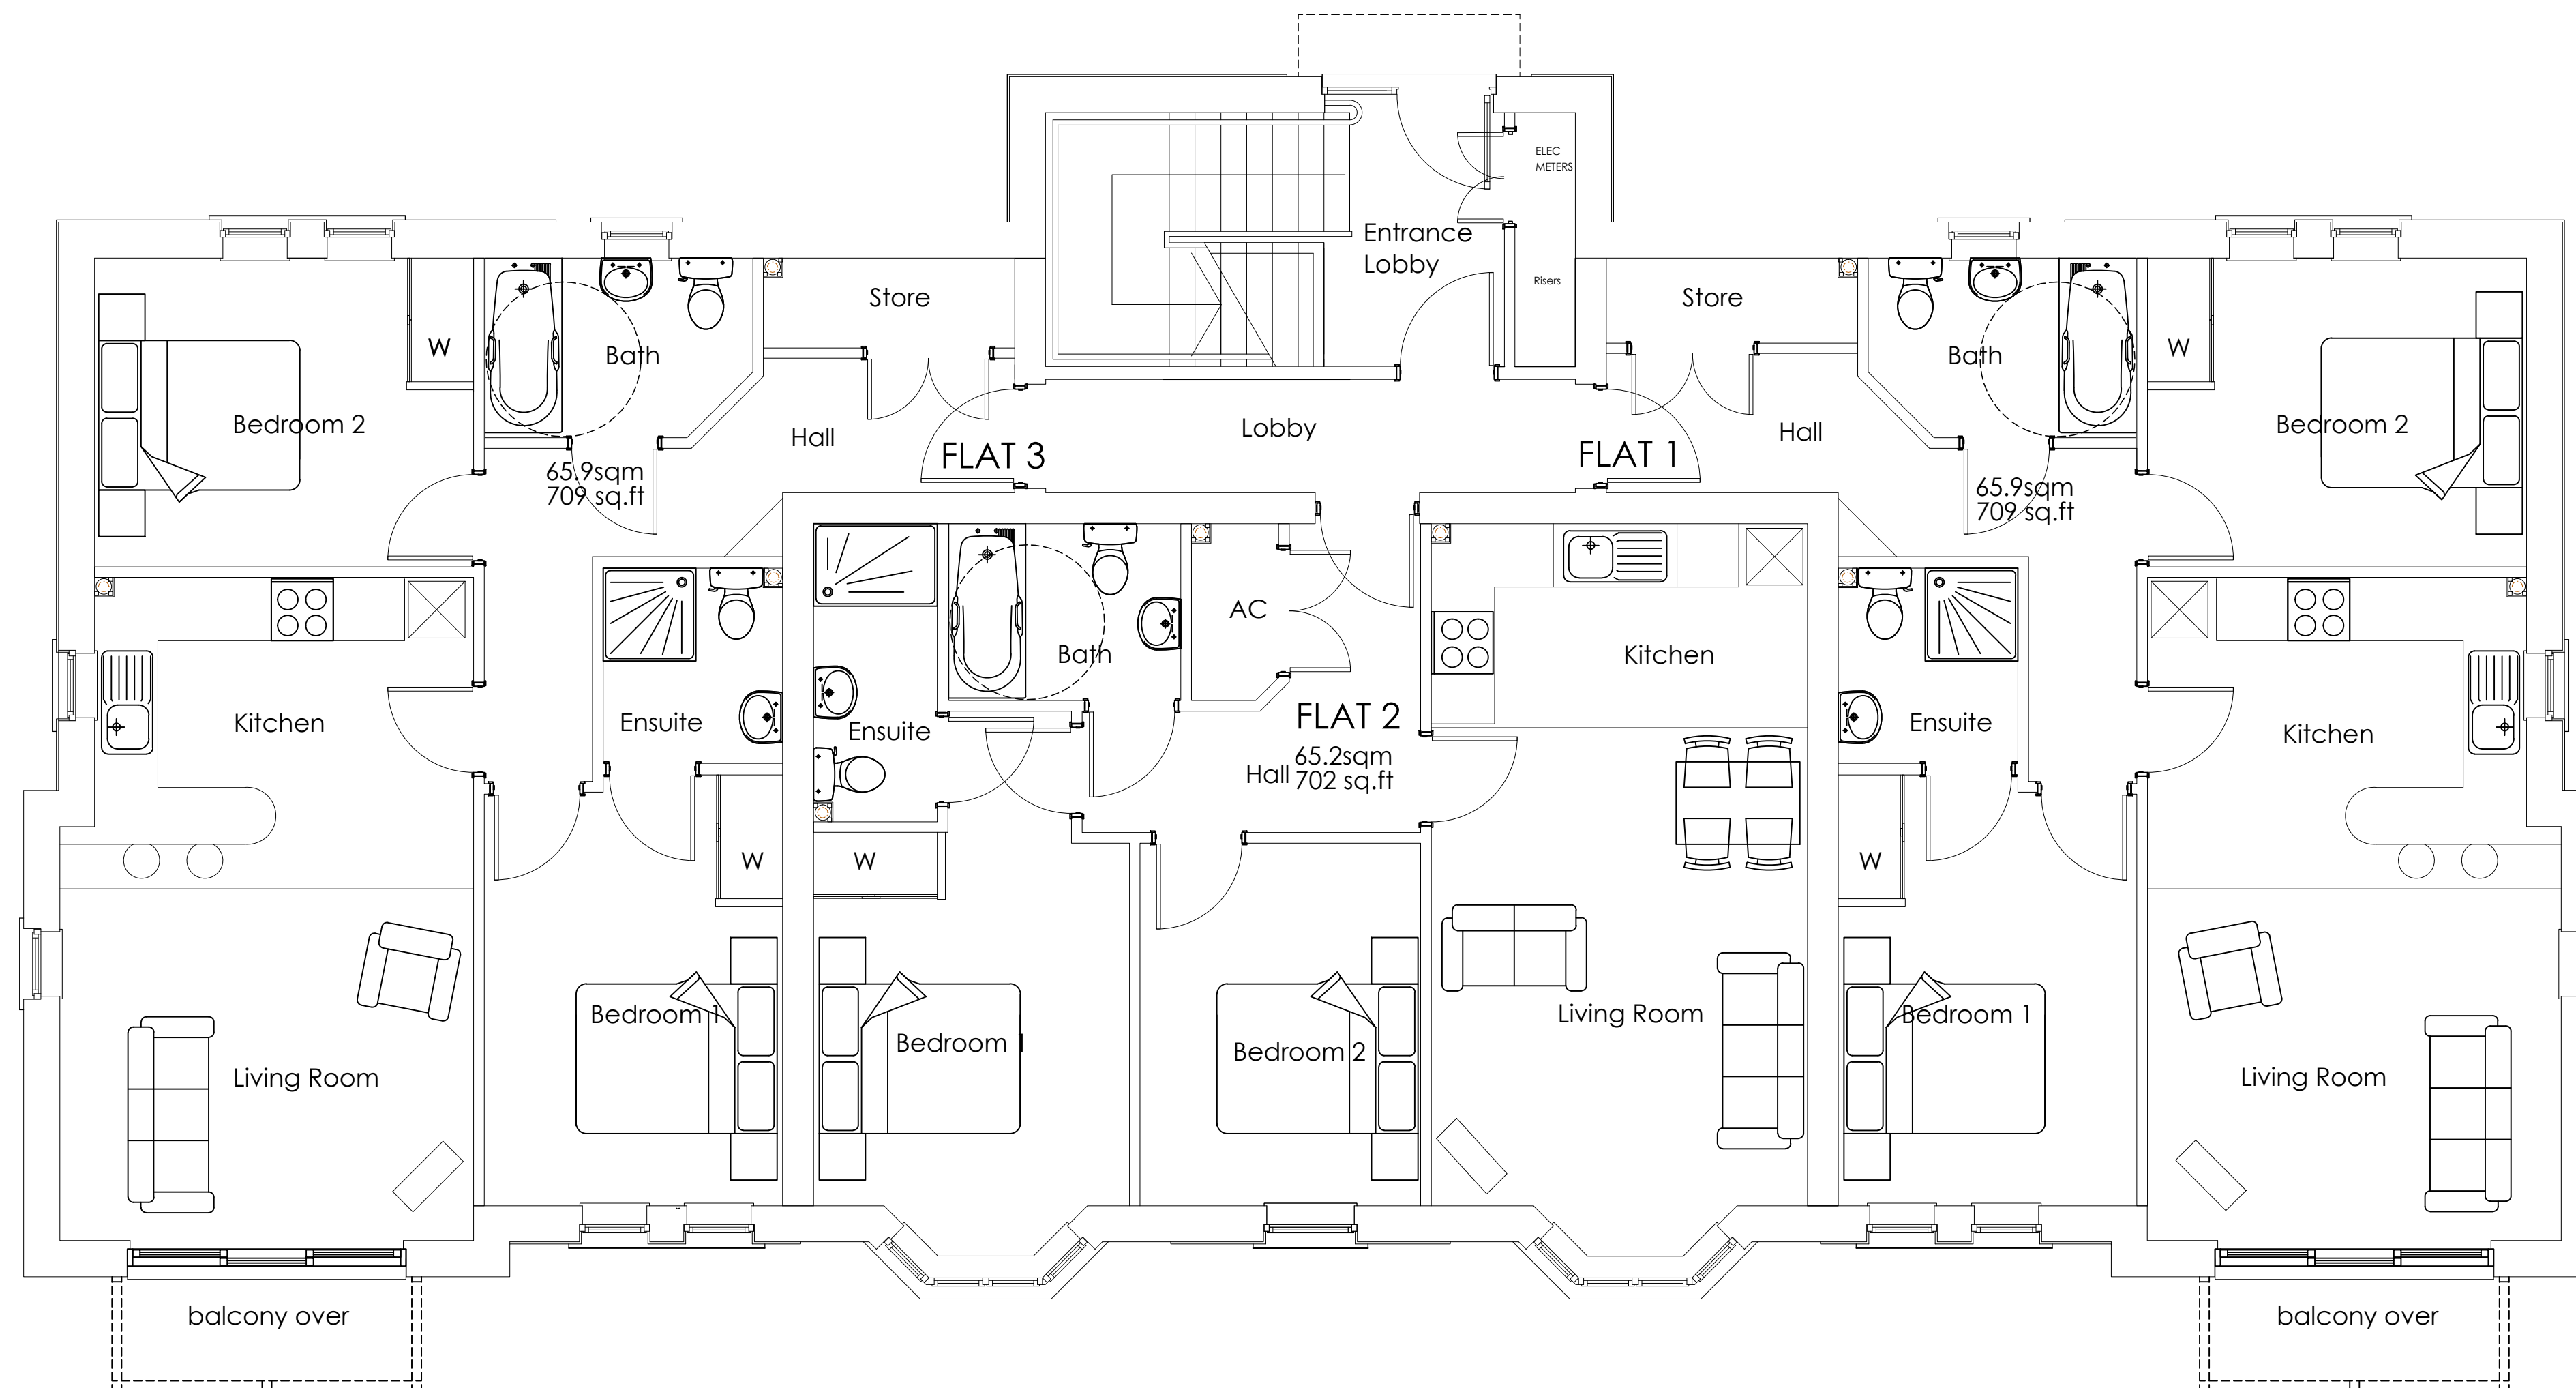

## BLOCKS 1 & 2

**SCALE THIS DRAWING ONLY  
FOR PLANNING PURPOSES  
CHECK ALL DIMENSIONS ON SITE**

This drawing is to establish design intent.  
The contractor is responsible for quantities, dimensions, verification of site conditions, compliance with contract documents for information that pertains to the fabrication processes or techniques of construction and for the co-ordination of work with all trades. The drawings are not to be scaled and all errors or omissions are to be reported to the designers.

**Original drawing size A1**

[illegible]

|         |                                                                  |  |        |     |  |               |                        |
|---------|------------------------------------------------------------------|--|--------|-----|--|---------------|------------------------|
| Client  | DSI Ltd                                                          |  |        |     |  |               |                        |
| Project | FORMER OLD OAK STAVE<br>Residential Development of 24 Apartments |  |        |     |  |               |                        |
| Title   | GROUND FLOOR PLAN<br>As Proposed                                 |  |        |     |  | Scale         | 1:50 @ A1 (1:100 @ A3) |
| Status  | PENDING                                                          |  |        |     |  | Drawn<br>P718 | Date<br>Feb 2020       |
| Iss No  | 1478                                                             |  | Rev No | P06 |  | Rev           | C                      |
|         |                                                                  |  |        |     |  | Approved      | -----                  |
|         |                                                                  |  |        |     |  | Checked       | ----                   |

  
**Architexture**  
architects  
email: [info@architextureltd.co.uk](mailto:info@architextureltd.co.uk)  
www: [architextureltd.co.uk](http://architextureltd.co.uk)

Room 17 Malpas Court, Oliphant Circle  
Newport NP20 6AD. Tel: 01633 858 295