


APPENDIX F – SITE LOCATION PLAN



APPENDIX G – TREE CONSTRAINTS PLAN

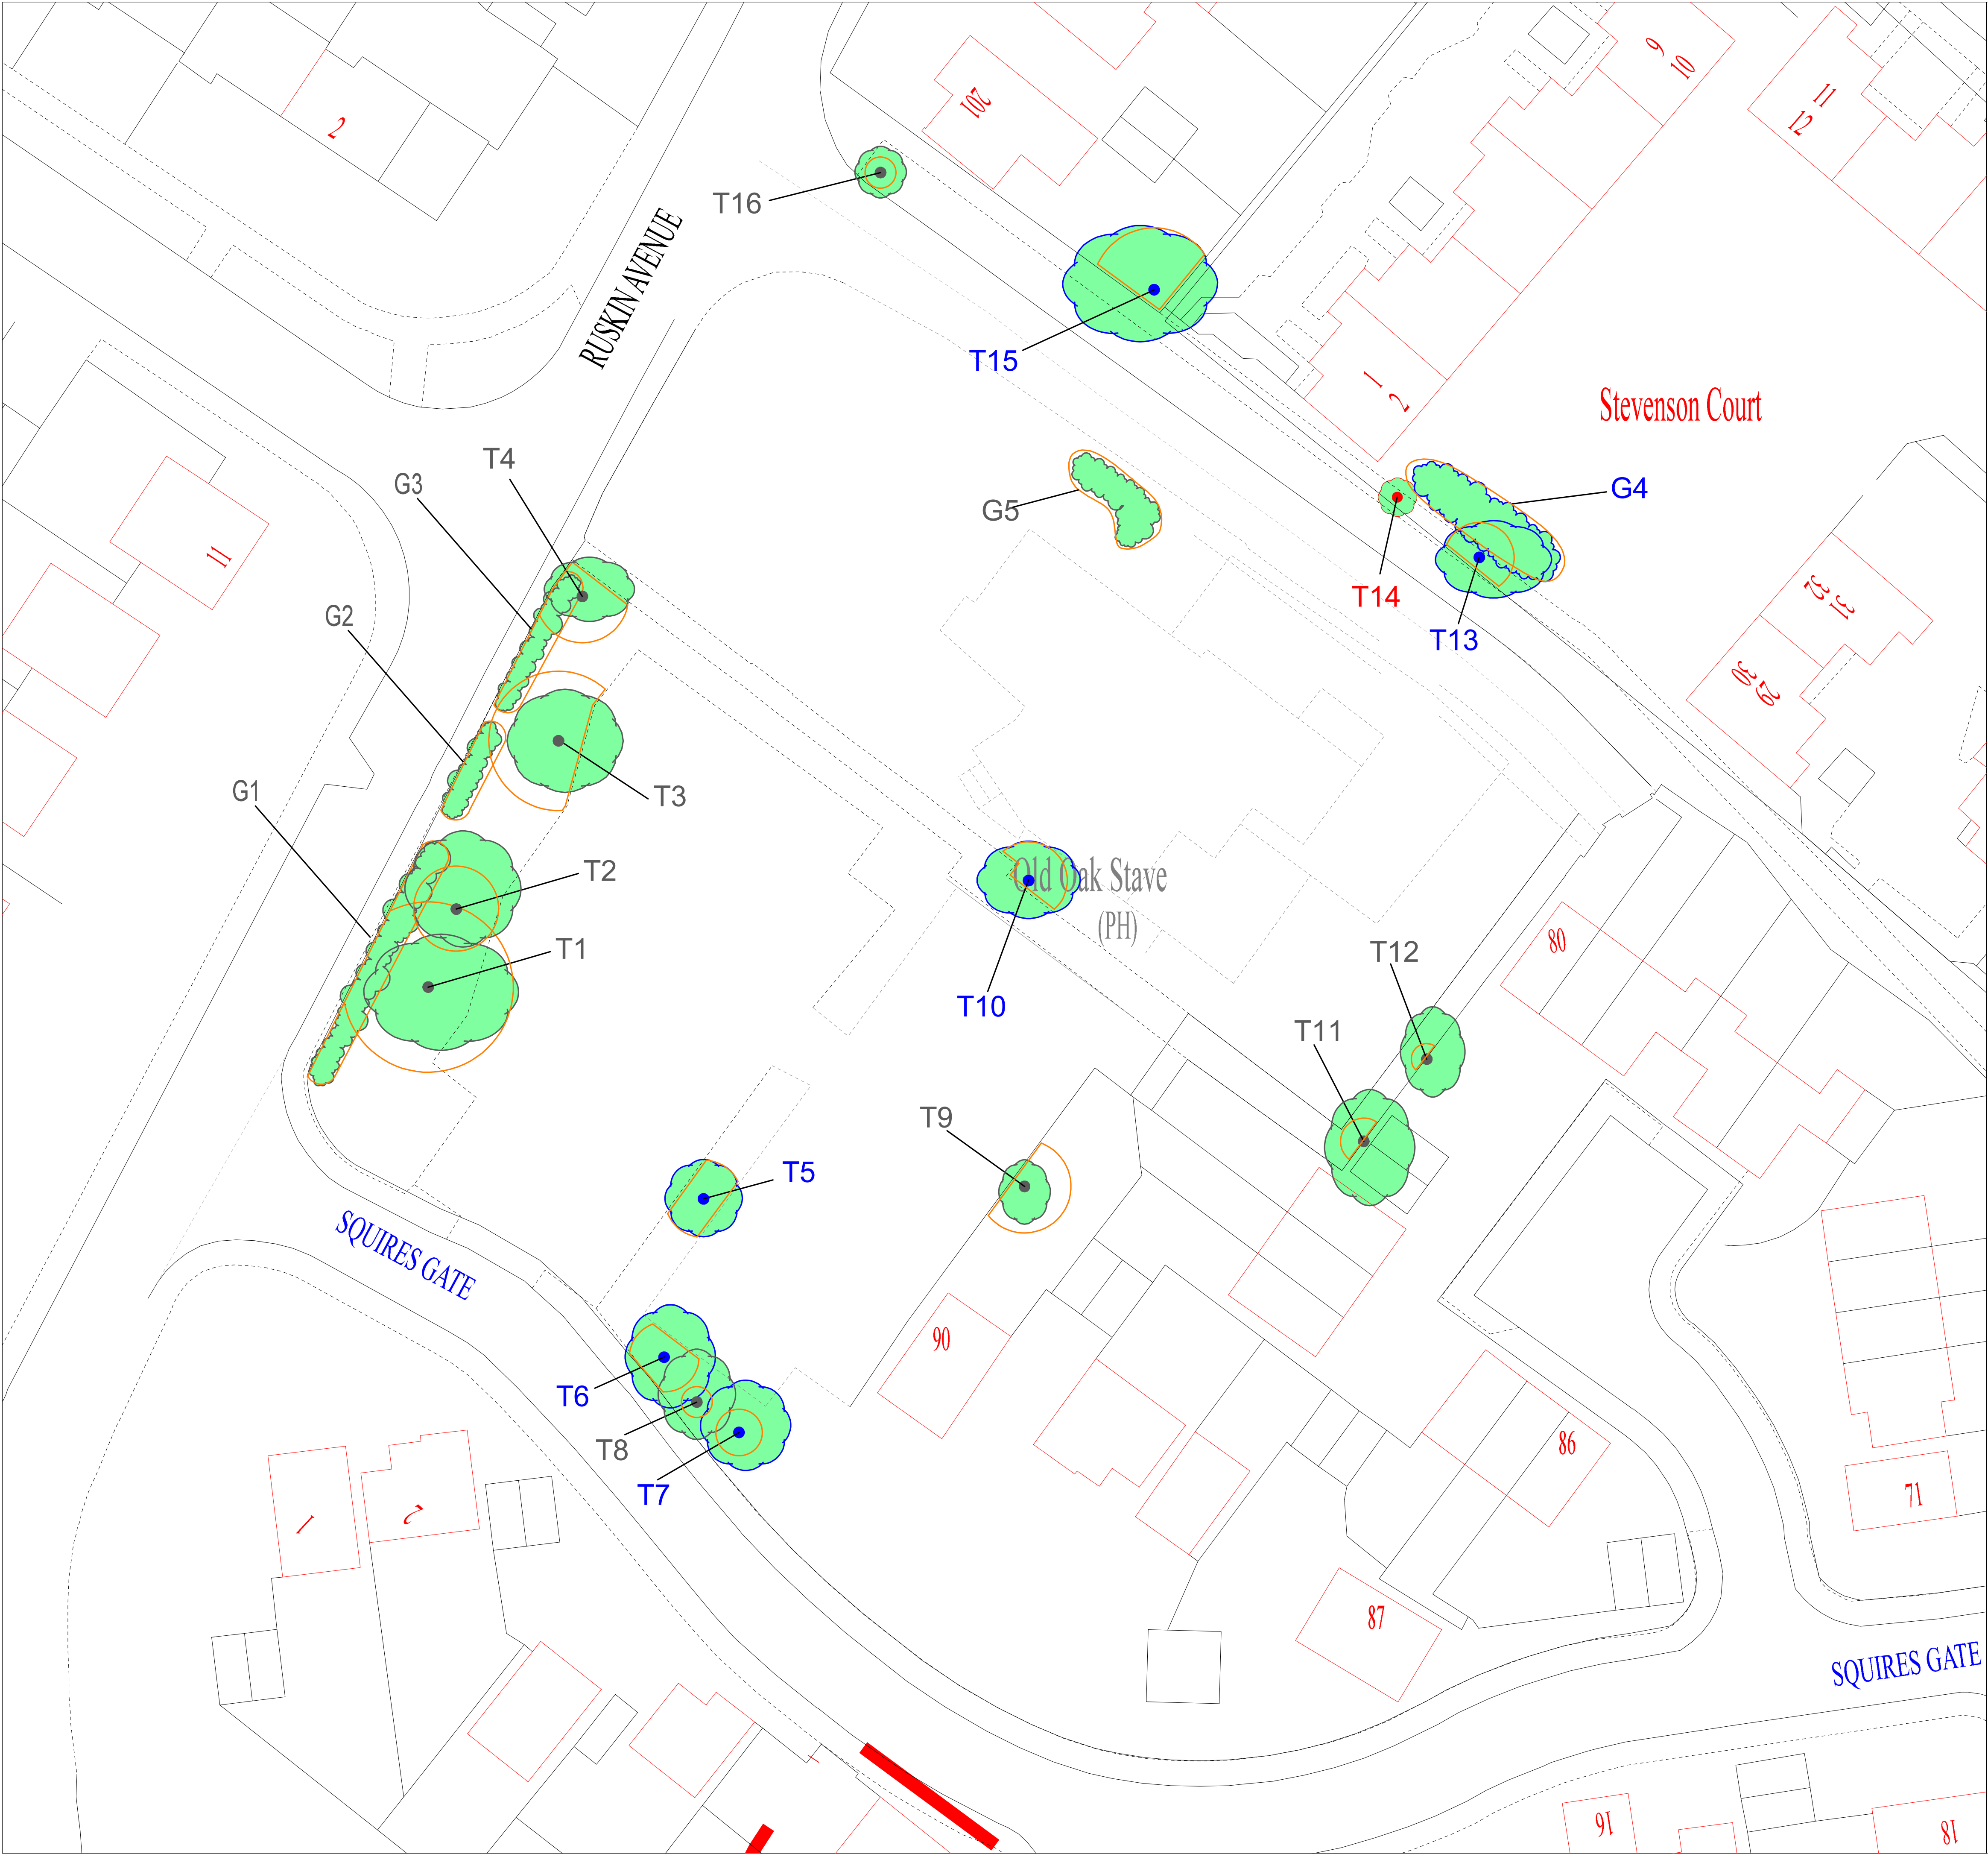

Tree Number	Height	Effectual Diameter	Crown Spread				Remaining Contribution Years	Retention	Category	Protection Area m2	Protection Radius (m)
			N	S	E	W					
G1	1	100	1	1	1	1	40	C2	5	1.2	
T1	15	550	4	5	7	5	40	B2	137	6.6	
T2	13	275	6	3	4	5	-10	C2	34	3.3	
G2	2	100	1	1	1	1	40	C2	5	1.2	
T3	14	450	4	4	5	4	40	B2	93	5.4	
G3	2	100	1	1	1	1	40	C2	5	1.2	
T4	6	300 Est	3	2	4	3	20-40	C 2,3	41	3.6	
T5	5	250	3	3	3	3	40	B2	28	3	
T6	6	225	4	4	4	3	40	B2	23	2.7	
T7	8	150	4	3	4	3	40	B2	10	1.8	
T8	4	100	4	3	3	3	40	C2	5	1.2	
T9	6	300 Est	2	3	2	2	20-40	C2	41	3.6	
T10	7	250	3	3	4	4	40	B2	28	3	
T11	7	150 Est	4	5	4	3	20-40	C3	10	1.8	
T12	6	100 Est	4	3	3	2	40	C2	5	1.2	
T13	10	225	2	4	5	4	40	B2	23	2.7	
T14	6	170	2	2	0	2	<10	U	/	/	
G4	15	400 Est	6	4	4	5	40	B2	72	4.8	
G5	4	100	1	1	1	1	40	C2	5	1.2	
T15	15	400 Est	5	4	7	5	20	B2	72	4.8	
T16	4	100	2	2	2	2	40	C2	5	1.2	

Key

Root Protection Area

Trees to be considered for retention.

A - High

B - Moderate

C - Low

Trees unsuitable for retention.

U - Fell

Tree Key

T1

Crown Spread. Measured in North, South, East and West side of tree.

T1

Tree number. (T - Individual Tree, G - Group, A - Tree area, W - Woodland, H - Hedgerow)

Root Protection Area (RPA)

A layout design tool indicating the minimum area around a tree deemed to contain sufficient roots and rooting volume to maintain the tree's viability, and where the protection of the roots and soil structure is treated as a priority.



Steve Ambler & Sons Tree Specialists Ltd
Tec.Arbor.A., Dip.Arb.(RFS), F.ARBOR.A.
Tel/ Fax: 01495 310826
Mob: 07813 310826
email: steve@steveambler-trees.com

Client	RCTCBC
Surveyed by	SJA
Date surveyed	March 2020
Drawn by	LP
Scale	1:250 when printed at A1
OS Grid Ref	327384 (E) 188980 (N)

INDICATIVE ONLY.
PLEASE REFER TO ROOT PROTECTION TABLE.
DO NOT SCALE FROM THIS DRAWING
CHECK ALL DIMENSIONS ON SITE

REF. DRAWINGS	Topographical Survey
---------------	----------------------

TITLE
Tree Constraints Plan
Old Oak Stave Public House, Risca

DRAWING No:
20-018

This plan should be read in conjunction with
Ambler SJ. Tree Survey, Categorisation and
Constraints Report at Old Oak Stave Public House Risca.
Dated: March 2020

The original of this drawing was produced in colour.
A monochrome copy should not be relied upon.