
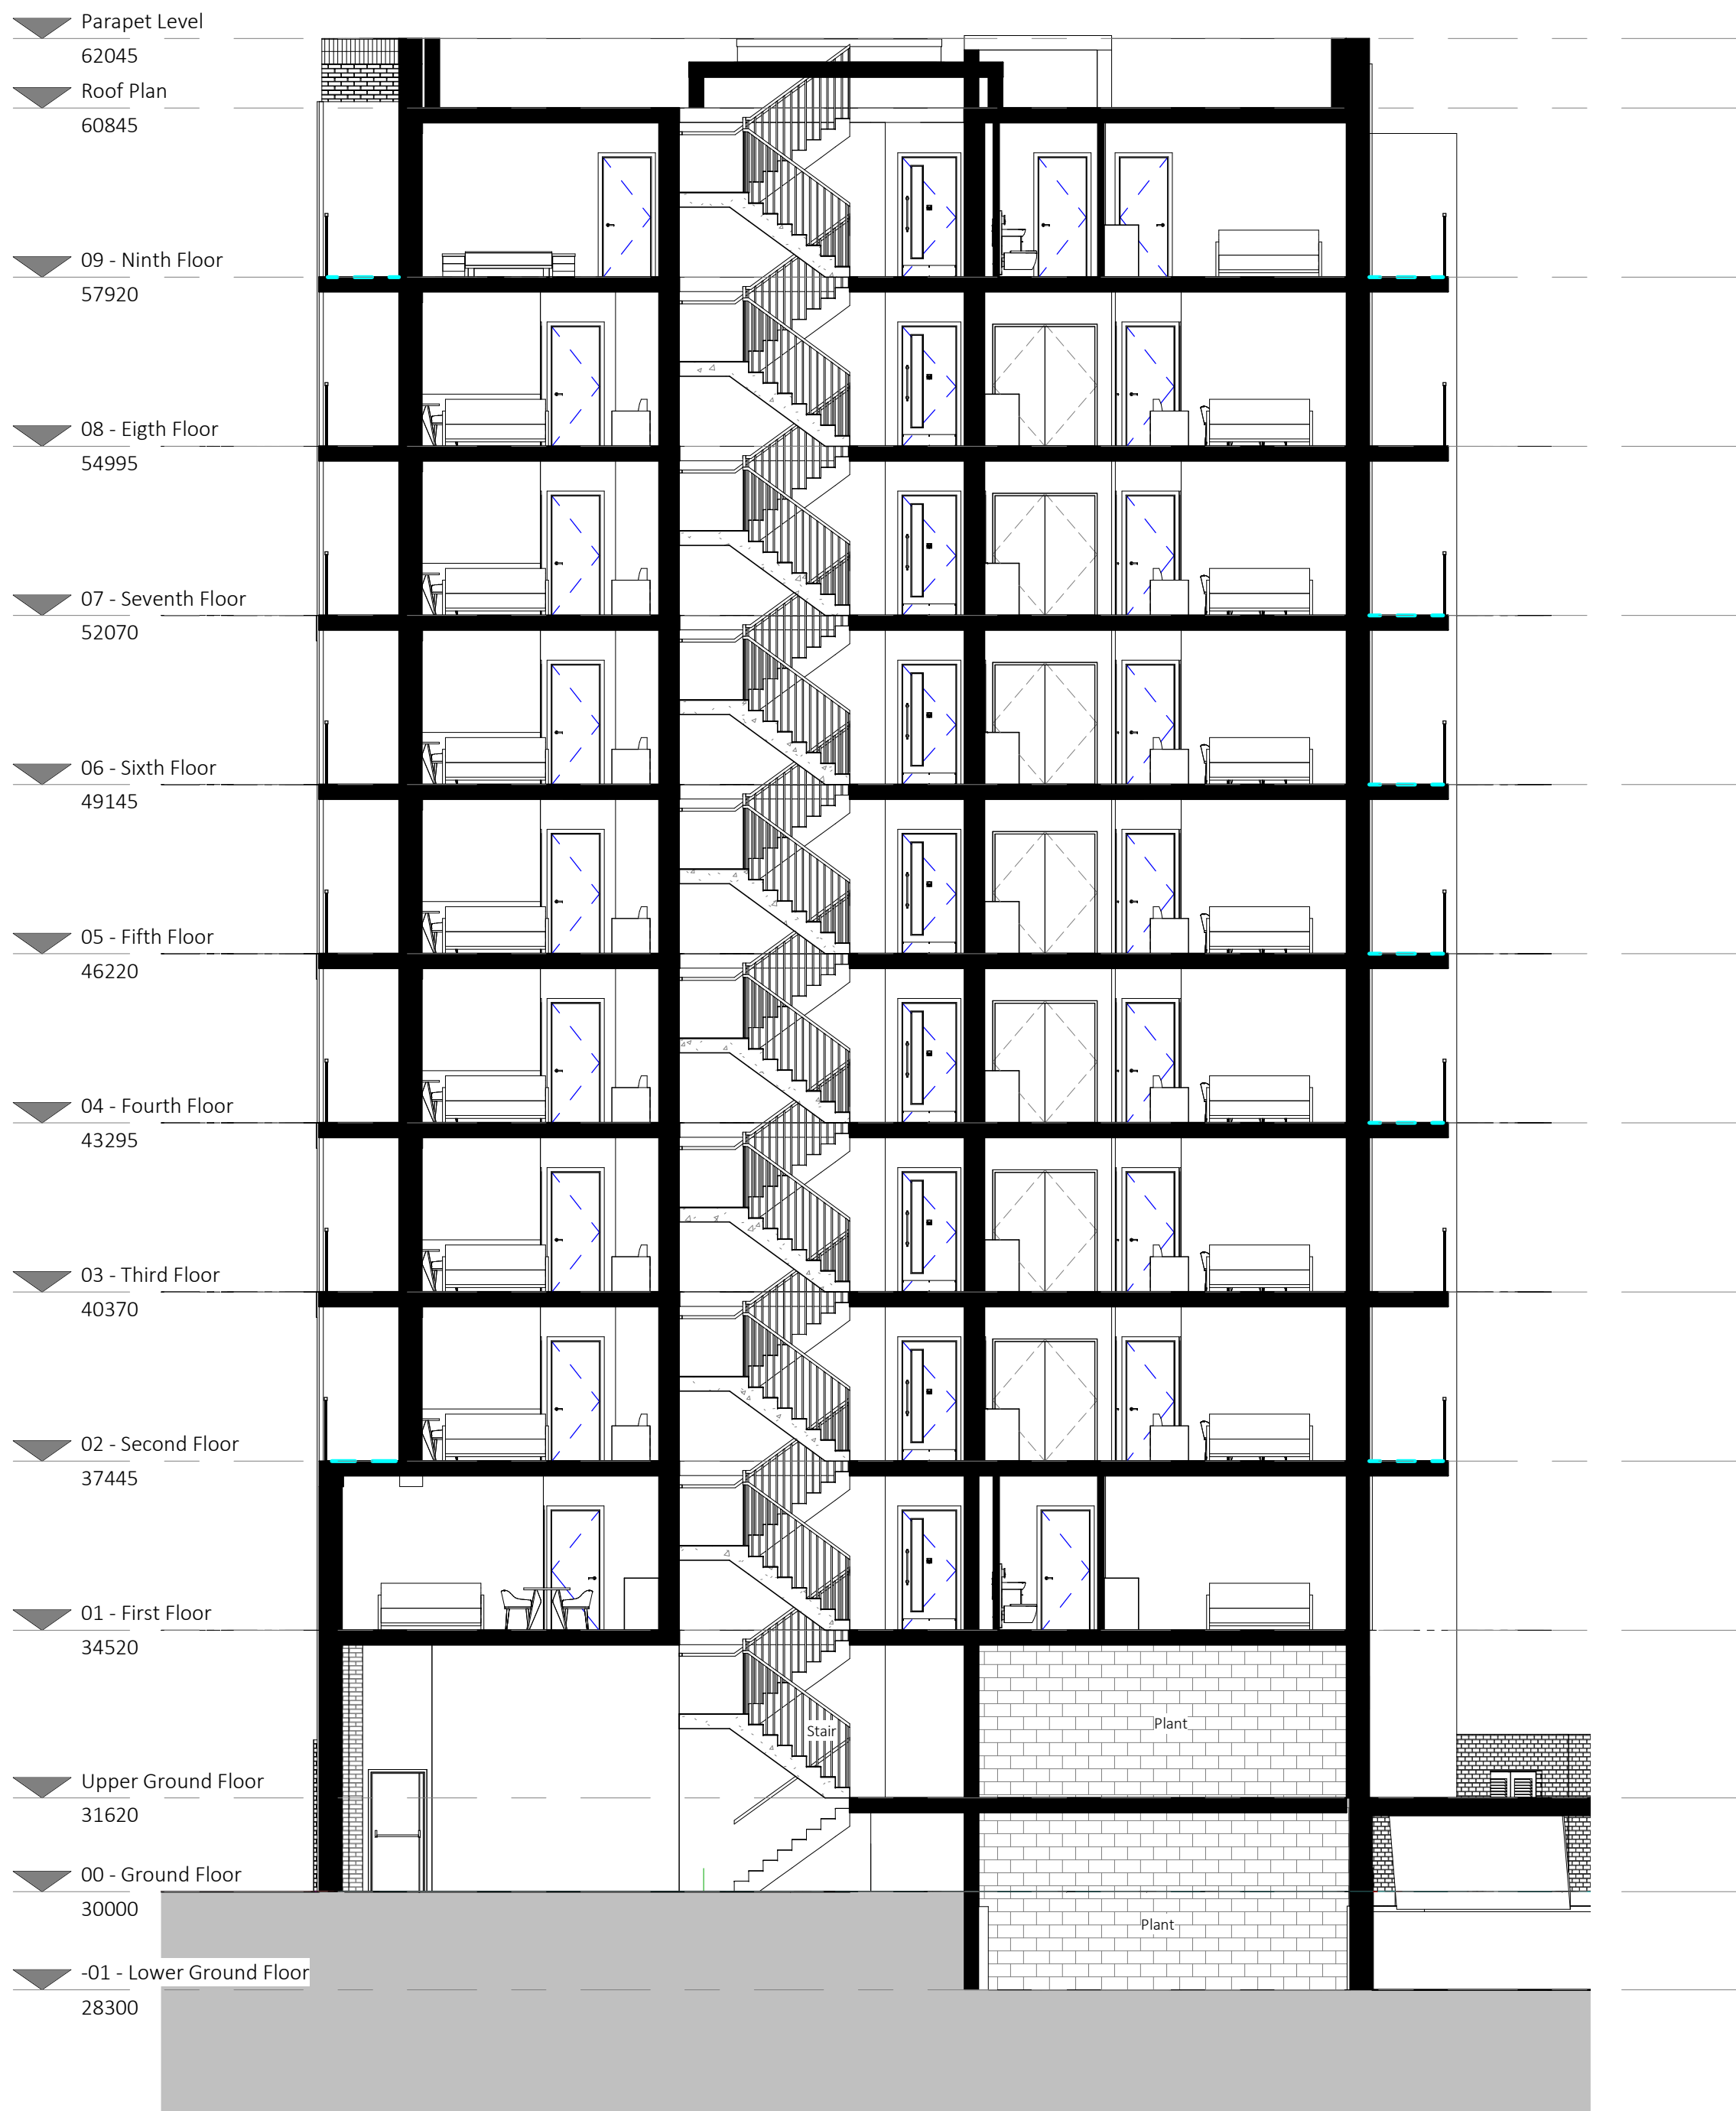


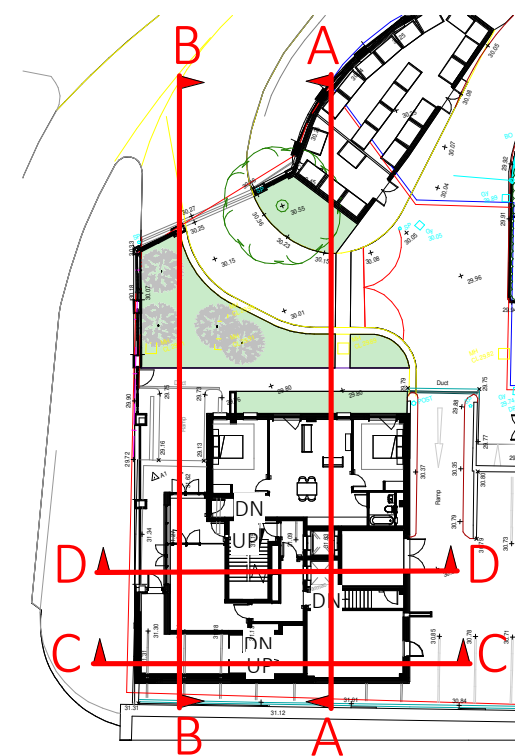

Section C-C
1 : 100

P04	14/02/23	Cycle store, tenants store, plant spaces and associated circulation layouts updated.	LH	NF
P03	08/02/23	External walls updated. Road layout and landscaped area updated. South stair reversed and internal layouts updated accordingly.	LH	NF
P02	26/01/23	Second staircase added. Drawings updated accordingly.	LH	NF
P01		Initial issue	AB	PR
No	Date	Description	By	Ckd

CLIENT
C Group

PROJECT
Verona 2

TITLE
GA Section C-C

DRAWING STATUS
PLANNING

DRAWN	AB	CHECKED	PR
SCALE	As indicated @ A1		
DATE	25/07/22		